
 
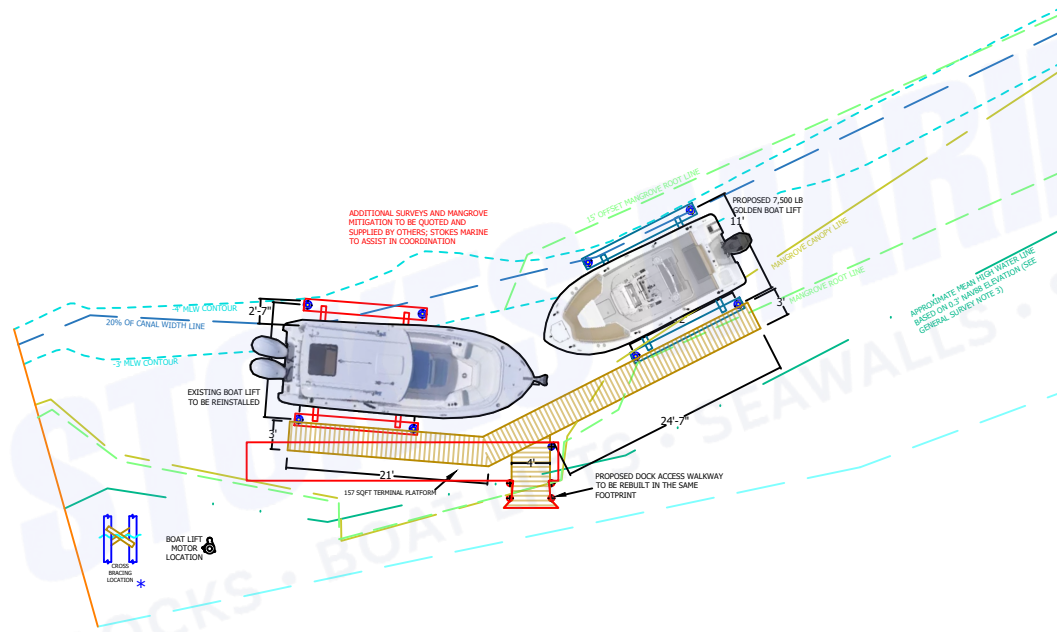


Attachment C - PL20260025 Site Plan

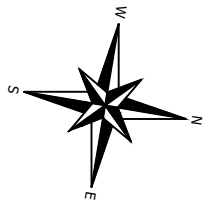

SQUARE FOOTAGE

PROPOSED SQUARE FOOTAGE OVER WATER
PROPOSED SQUARE FOOTAGE OVER LAND

166
14

TERMINAL PLATFORM SQFT

157

TOTAL SQUARE FOOTAGE

180

LEGEND

- 8" PILING - PILING HEIGHTS TO VARY
- 10" PILING - PILING HEIGHTS TO VARY
- 8" PILING - UNDER DECK
- ROPE HANDRAIL
- CROSS-BRACING

ADDITIONAL INFORMATION

- ALL PILING TO BE 2.5 CCA MARINE GRADE BUTT PILE
- ALL DECKING HARDWARE TO BE STAINLESS STEEL SCREWS
- ALL STRINGERS TO BE .60 CCA/2"x8" R/S
- REQUIRED REFLECTORS TO BE INSTALLED
- BLACK PLASTIC PILING WRAP TO BE INSTALLED

APPROVAL SIGNATURE: _____
APPROVAL DATE: _____

****ALL DIMENSIONS HEREIN AND ON SITE ARE APPROXIMATE +/- 3"-4"****
****DOCK TO BE BUILT LEVEL REGARDLESS OF VARYING ELEVATIONS OF SEAWALL CAP****
****ALL BOAT LIFT PILING DIMENSIONS ARE MEASURED FROM CENTER OF PILING TO CENTER OF PILING****

L-3

DOCK AND SEAWALL LANDSCAPE



STOKES MARINE, INC.

LICENSE #CBC1262379
15955 PINE RIDGE ROAD, FORT MYERS, FLORIDA 33908
OFFICE: 239.489.DOCK FACSIMILE: 239.693.DOCK
WWW.STOKESMARINE.COM

SCALE:
1"=20'
DATE:
2026-04-20
REVISION:

SALESMAN: PAYSON NOSSAMAN
DRAWN BY: LUIS ARROYO
SITE ADDRESS: 5270 INDIAN CT SANIBEL FL 33957
STRAP NUMBER: 12-46-21-T3-00009.0250
OWNER NAME: GAETTA PARTNERS LP
JOB # 16616