


SECTION: 12
TOWNSHIP: 46 S
RANGE: 21 E


0 5 10
SCALE MILES

0 1250 2500
SCALE FEET

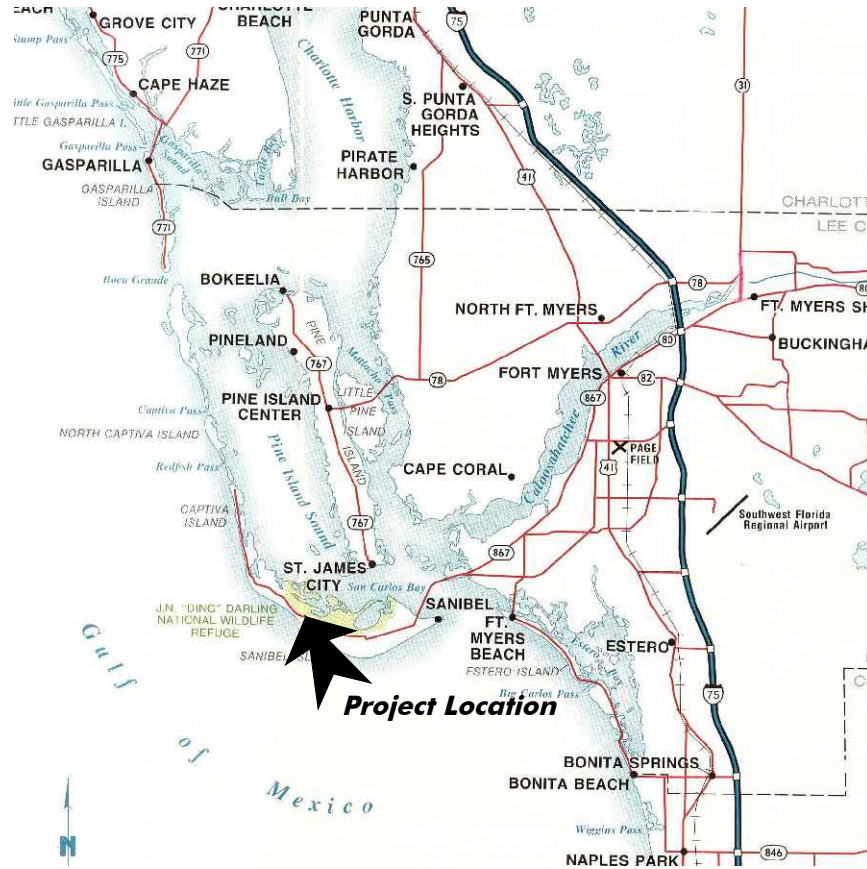

Vicinity Map

SCALE: 1" = 10 mi.

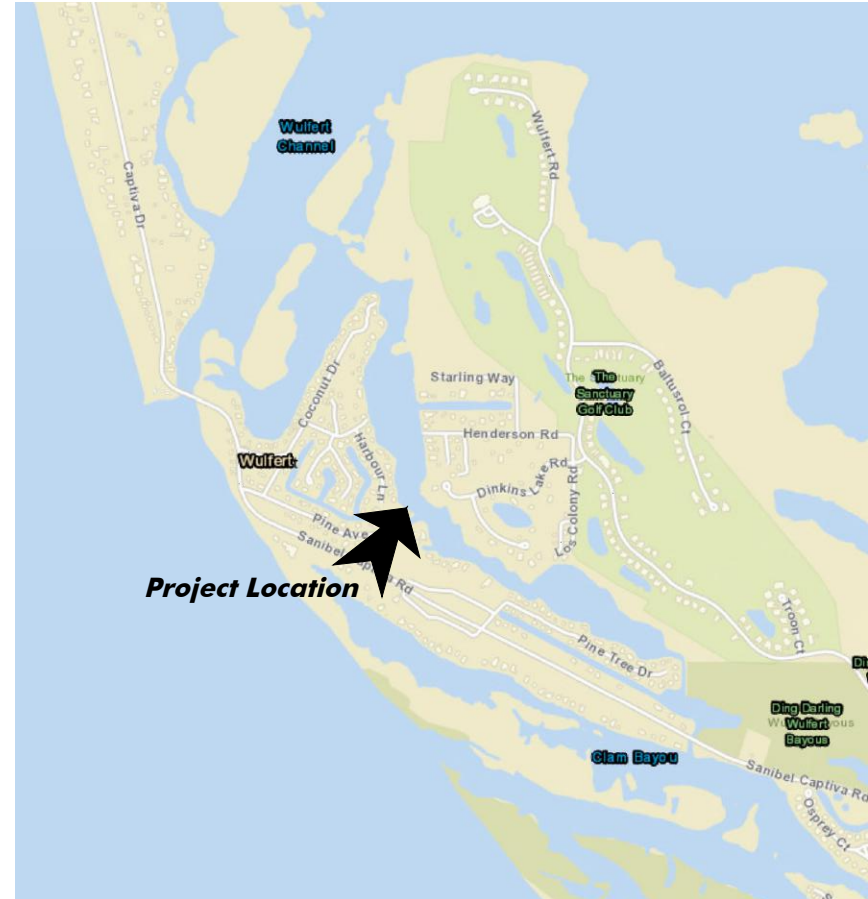

Location Map

SCALE: 1" = 2,500'

April 25, 2025 5:24:40 p.m.
Drawing: SAN8MASTER.DWG



1938 Hill Avenue, Fort Myers, Florida 33901
Office: 239-334-6870 Fax: 239-334-7810
MARINE and ENVIRONMENTAL CONSULTANTS

4-25-25

JWA

City of Sanibel

SHEET
1/6

SECTION: 12
TOWNSHIP: 46 S
RANGE: 21 E

Lee County Aerial 2024

0 750 1500
SCALE FEET

Contour Legend	
	<0'
	0' to -1'
	-1' to -2'
	-2' to -3'
	-3' to -4'
	-4' to -5'
	-5' to -6'
	-6' to -7'
	-7' to -8'
	>-8'



Overall Site Plan

SCALE: 1" = 1,500'

Note: Property lines reference Lee County Property Appraiser.
Bathymetric survey conducted by HWA, Inc. on 12-11-24.
Depths reference MLW per Tide Station 872-5383. MLW @
-1.44' NAVD and MHW @ 0.25' NAVD.

April 25, 2025 5:24:40 p.m.
Drawing: SAN8MASTER.DWG



1938 Hill Avenue, Fort Myers, Florida 33901
Office: 239-334-6870 Fax: 239-334-7810
MARINE and ENVIRONMENTAL CONSULTANTS

4-25-25

JWA


City of Sanibel

SHEET
2/6

SECTION: 12
TOWNSHIP: 46 S
RANGE: 21 E

Lee County Aerial 2024

0 150 300
SCALE FEET

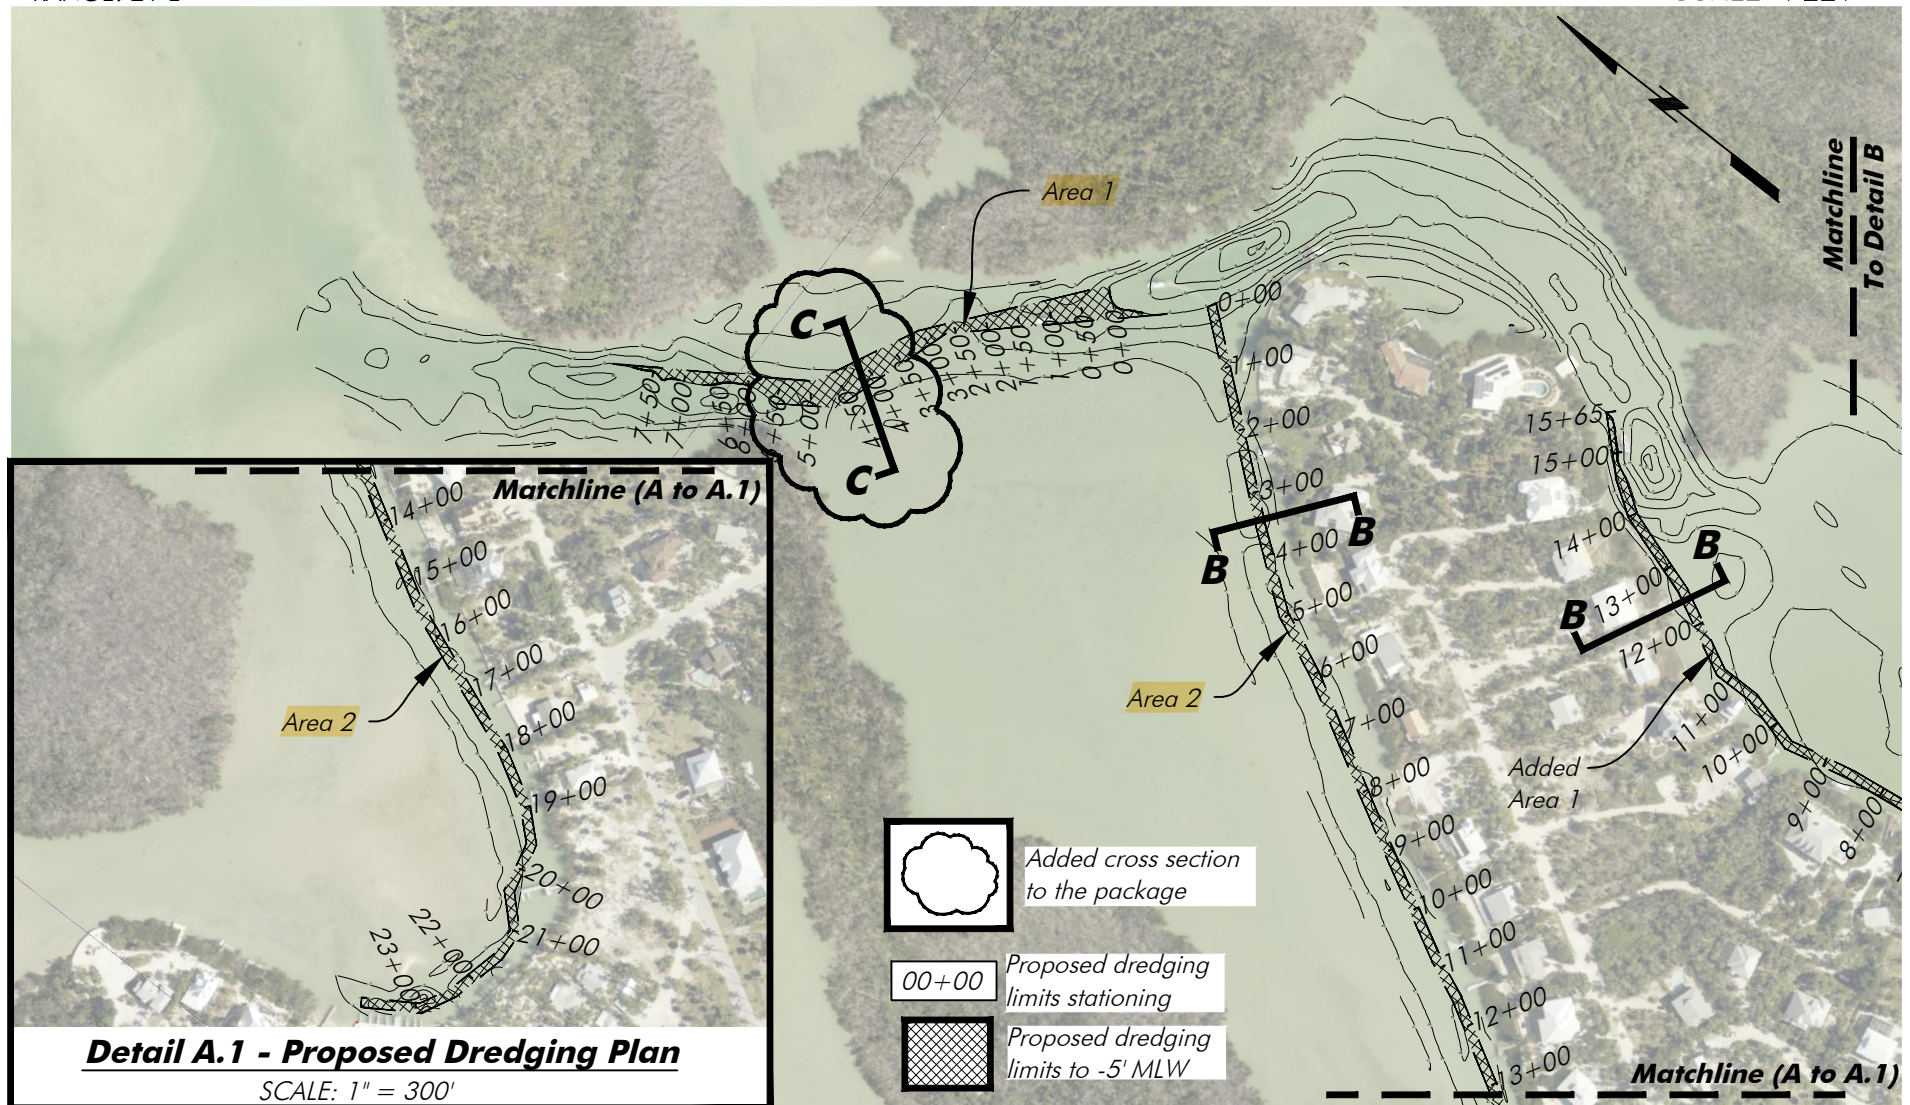

Note: Property lines reference Lee County Property Appraiser. Bathymetric survey conducted by HWA, Inc. on 12-11-24. Depths reference MLW per Tide Station 872-5383. MLW @ -1.44' NAVD and MHW @ 0.25' NAVD.

Detail A - Proposed Dredging Plan

SCALE: 1" = 300'

April 25, 2025 5:24:40 p.m.
Drawing: SAN8MASTER.DWG



1938 Hill Avenue, Fort Myers, Florida 33901
Office: 239-334-6870 Fax: 239-334-7810
MARINE and ENVIRONMENTAL CONSULTANTS

4-25-25

JWA

City of Sanibel

SHEET
3/6

SECTION: 12
TOWNSHIP: 46 S
RANGE: 21 E

Lee County Aerial 2024

0 150 300
SCALE FEET



Note: Property lines reference Lee County Property Appraiser.
Bathymetric survey conducted by HWA, Inc. on 12-11-24.
Depths reference MLW per Tide Station 872-5383. MLW @
-1.44' NAVD and MHW @ 0.25' NAVD.

Detail B - Proposed Dredging Plan

SCALE: 1" = 300'

April 25, 2025 5:24:40 p.m.
Drawing: SAN8MASTER.DWG



1938 Hill Avenue, Fort Myers, Florida 33901
Office: 239-334-6870 Fax: 239-334-7810
MARINE and ENVIRONMENTAL CONSULTANTS

4-25-25

JWA


City of Sanibel

SHEET
4/6

SECTION: 12
TOWNSHIP: 46 S
RANGE: 21 E

Lee County Aerial 2024

0 150 300
SCALE FEET

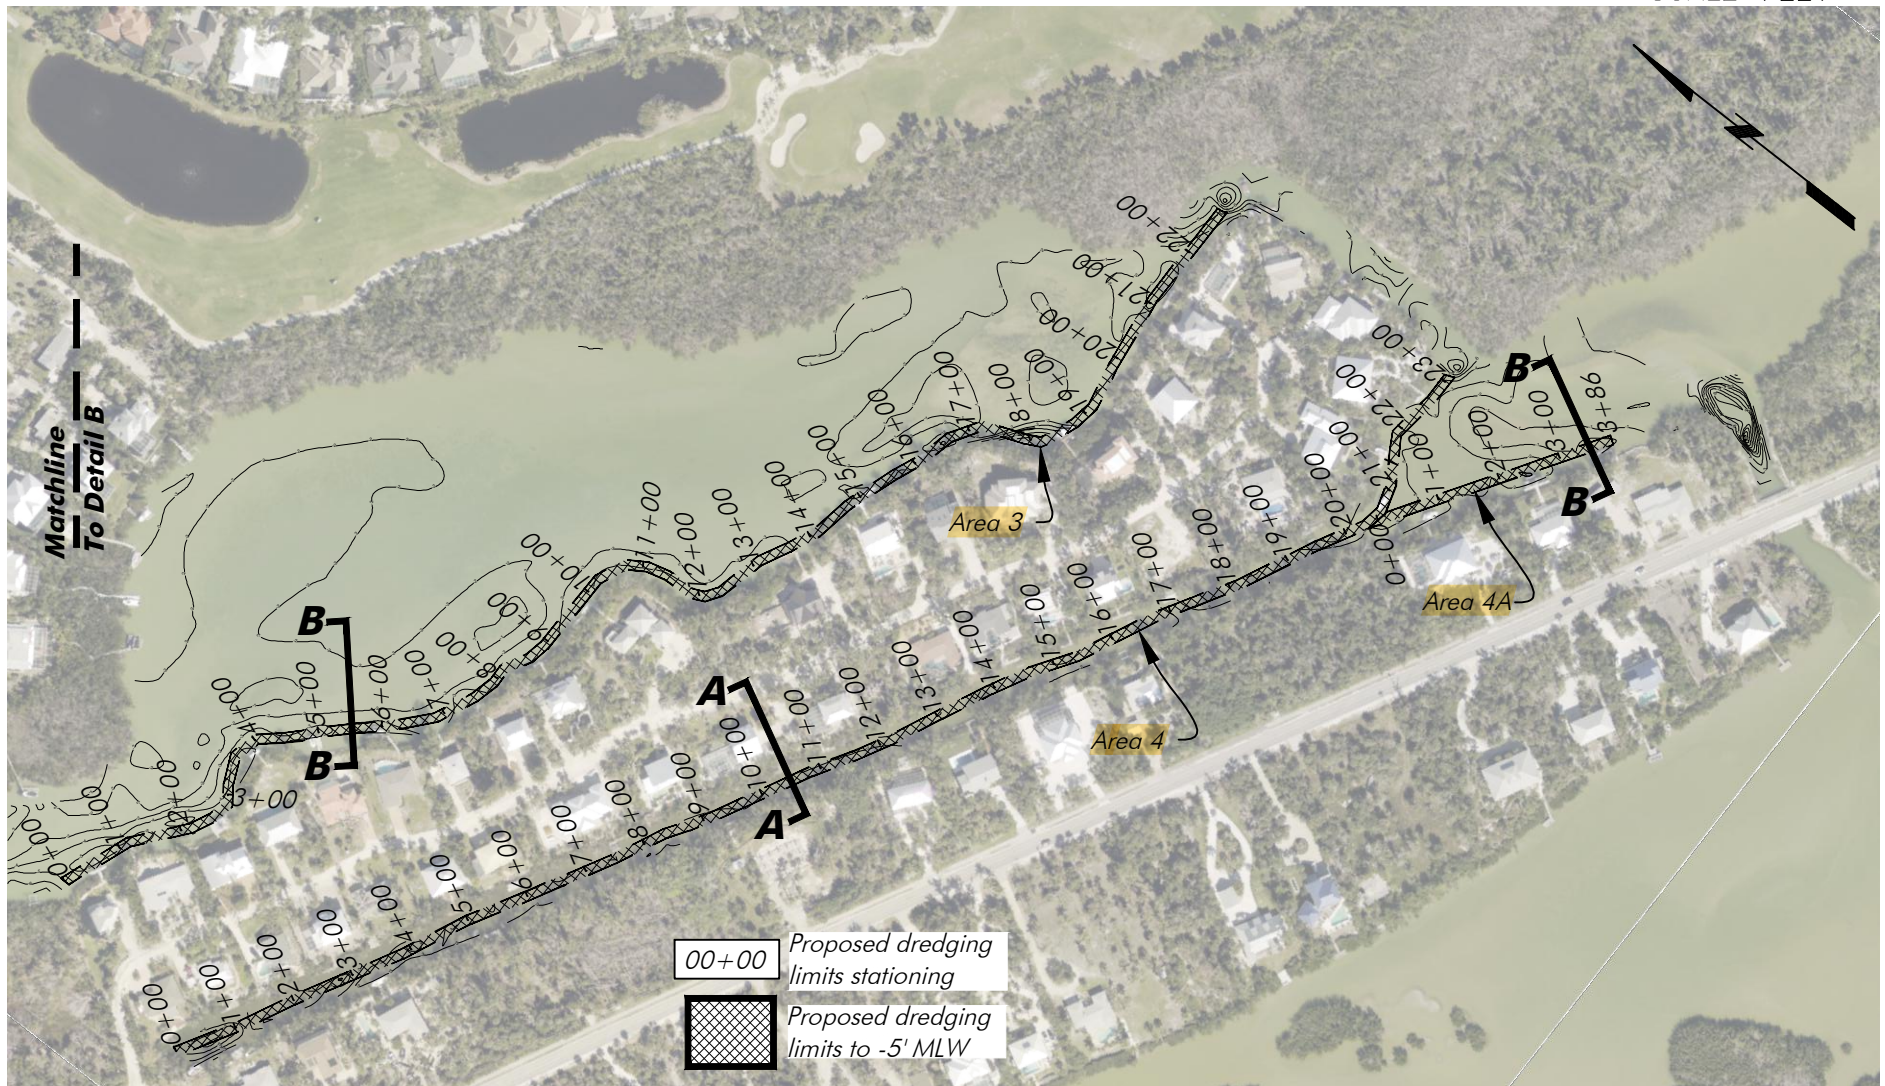

Note: Property lines reference Lee County Property Appraiser.
Bathymetric survey conducted by HWA, Inc. on 12-11-24.
Depths reference MLW per Tide Station 872-5383. MLW @
-1.44' NAVD and MHW @ 0.25' NAVD.

Detail C - Proposed Dredging Plan

SCALE: 1" = 300'

April 25, 2025 5:24:40 p.m.
Drawing: SAN8MASTER.DWG



1938 Hill Avenue, Fort Myers, Florida 33901
Office: 239-334-6870 Fax: 239-334-7810
MARINE and ENVIRONMENTAL CONSULTANTS

4-25-25


JWA

City of Sanibel

SHEET
5/6

SECTION: 12
TOWNSHIP: 46 S
RANGE: 21 E

0 3 6
SCALE FEET

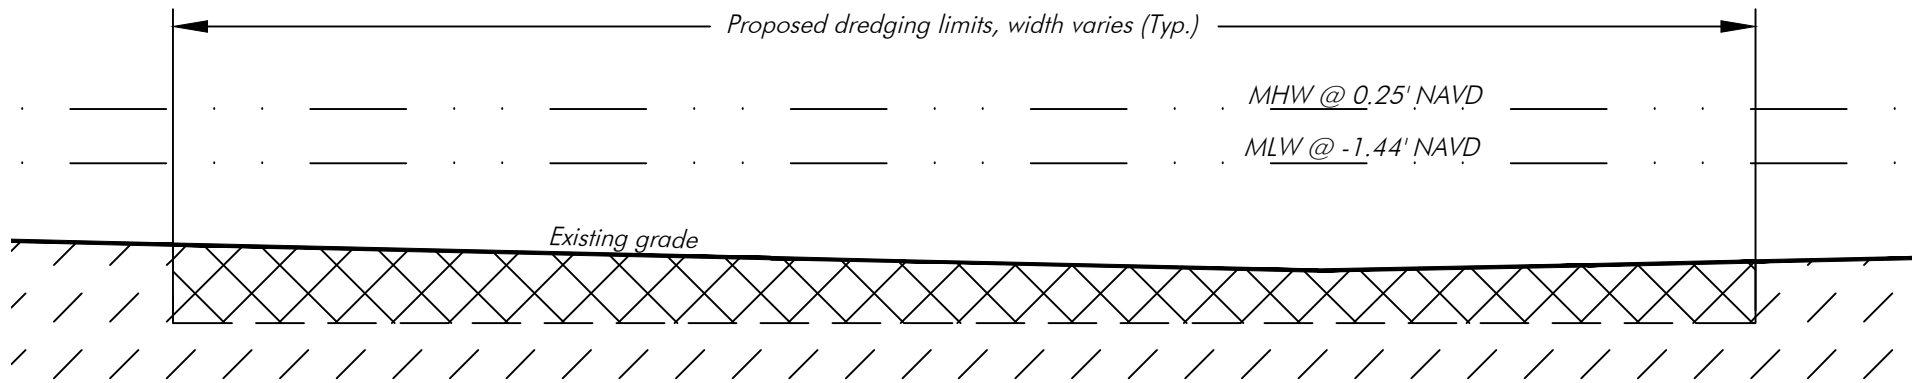


Cross Section C-C

SCALE: 1" = 6'



Proposed dredging
limits to -5' MLW

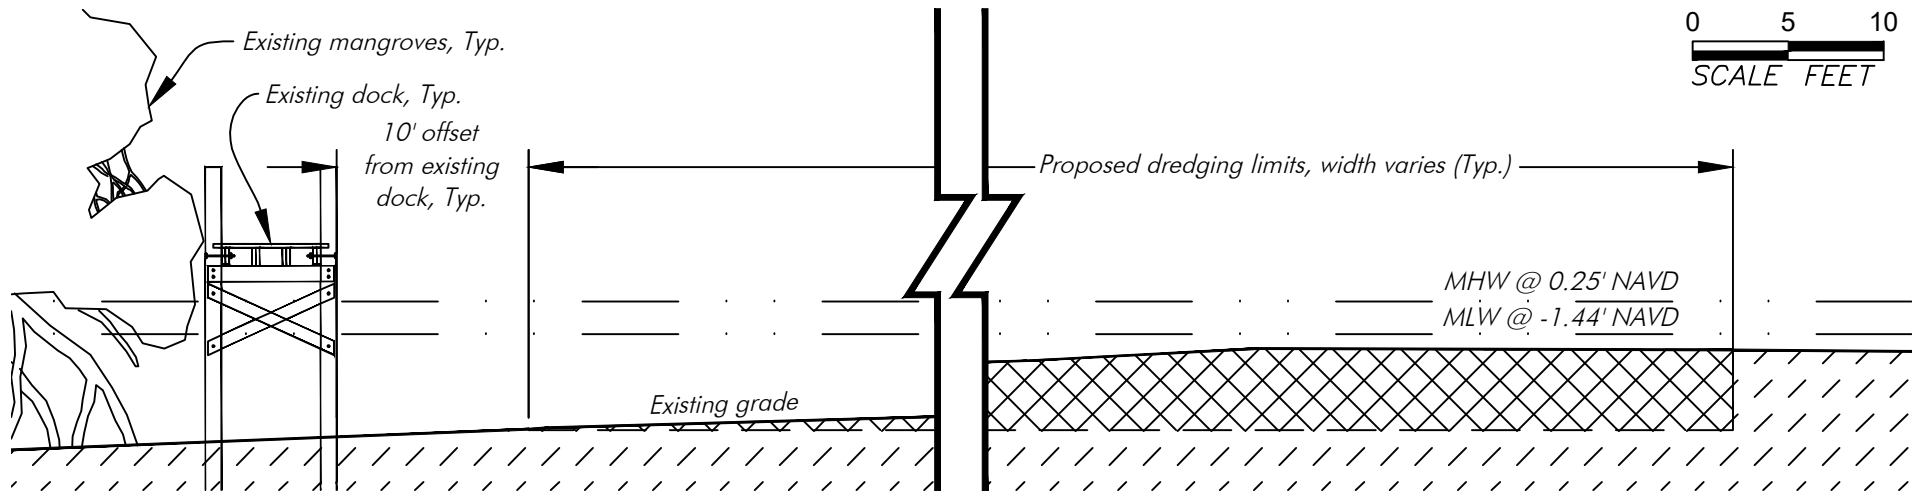

0 5 10
SCALE FEET

Cross Section D-D

SCALE: 1" = 10'



Proposed dredging
limits to -5' MLW

Note: Property lines reference Lee County Property Appraiser.
Bathymetric survey conducted by HWA, Inc. on 12-11-24.
Depths reference MLW per Tide Station 872-5383. MLW @
-1.44' NAVD and MHW @ 0.25' NAVD.

April 25, 2025 5:24:40 p.m.
Drawing: SAN8MASTER.DWG



1938 Hill Avenue, Fort Myers, Florida 33901
Office: 239-334-6870 Fax: 239-334-7810
MARINE and ENVIRONMENTAL CONSULTANTS

4-25-25

JWA

City of Sanibel

SHEET
6/6