




**1 WEST ELEVATION** WEST WING  
SCALE: 1/8" = 1'-0"

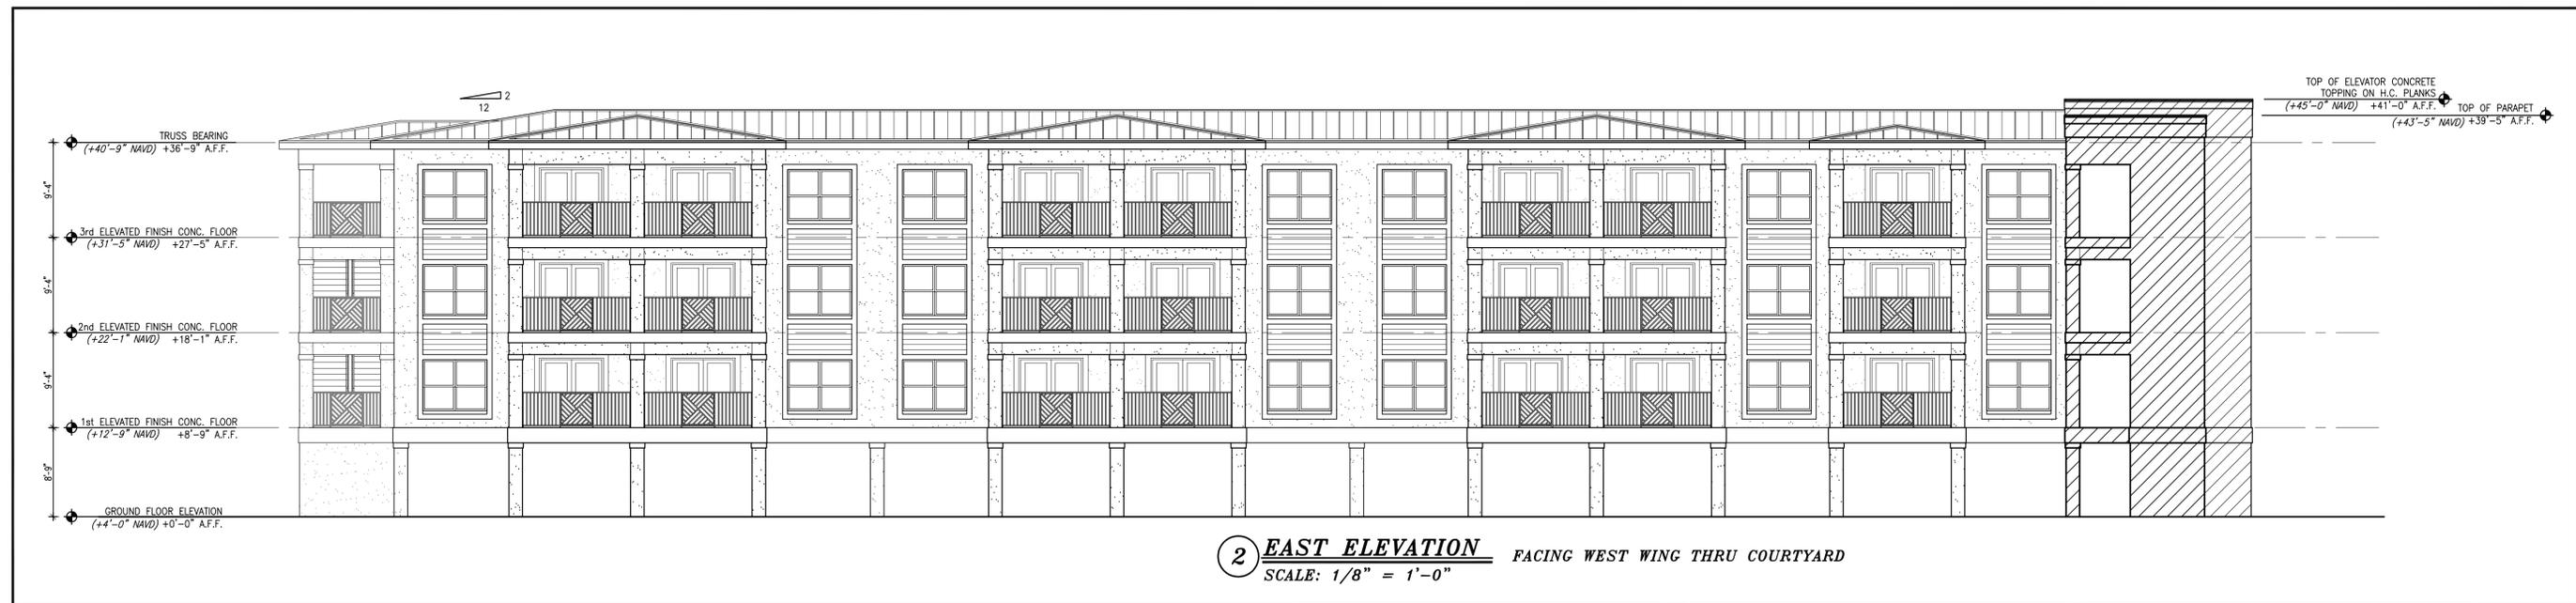

**2 EAST ELEVATION** FACING WEST WING THRU COURTYARD  
SCALE: 1/8" = 1'-0"


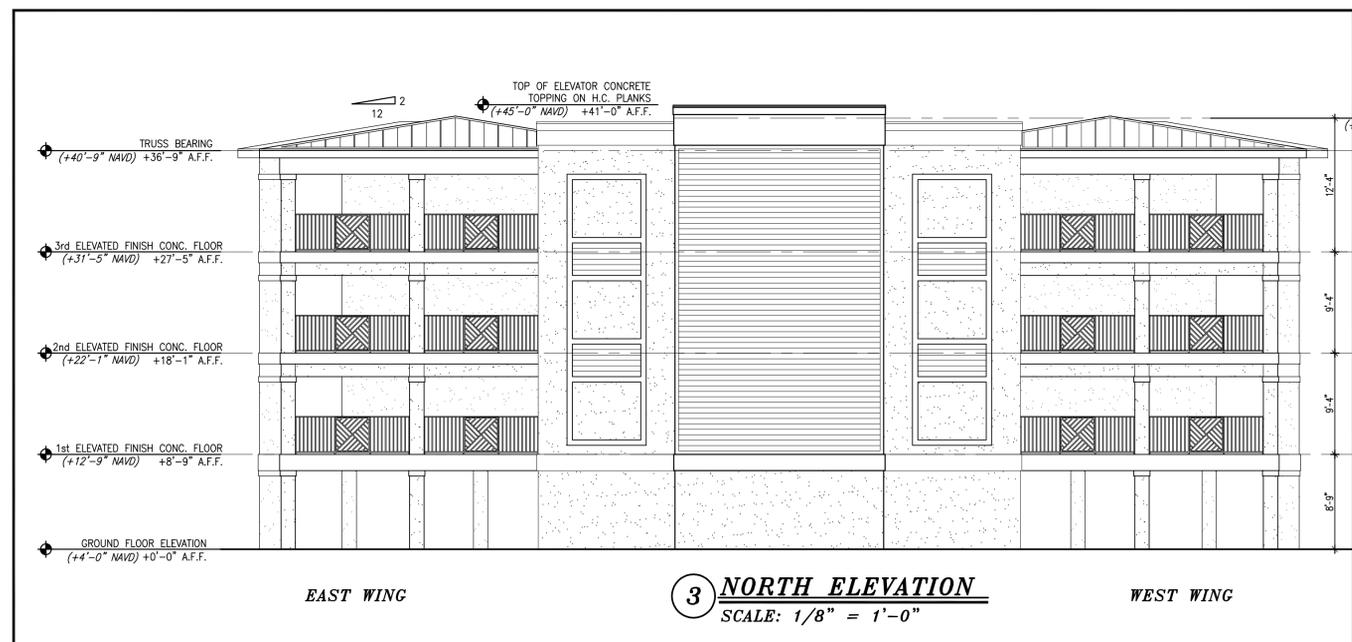


**3 NORTH ELEVATION**  
SCALE: 1/8" = 1'-0"

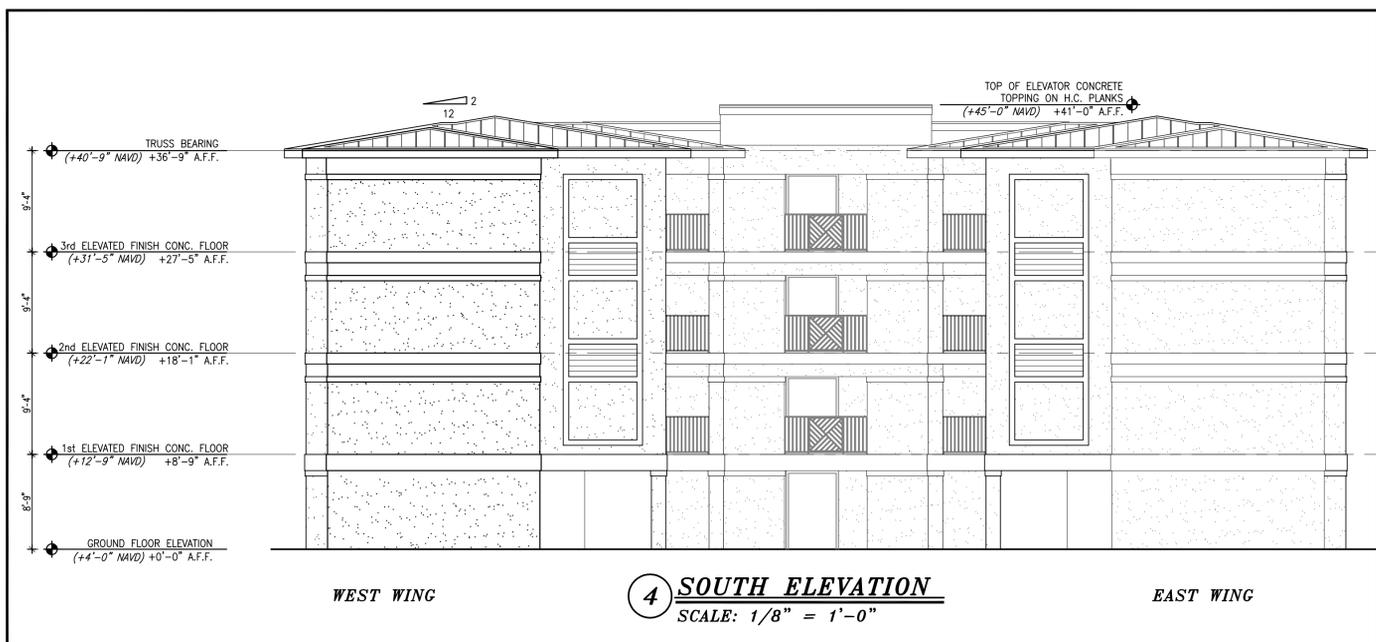


**4 SOUTH ELEVATION**  
SCALE: 1/8" = 1'-0"


I:\Projects\25\_30\_12500789\_000\_Riverview\_II\_Housing\_and\_Urban\_Development\06-CAD\Exhibits\Angle of Light\_REV01.dwg Plotted: Jan 30, 2026 1:23pm by stehhaber

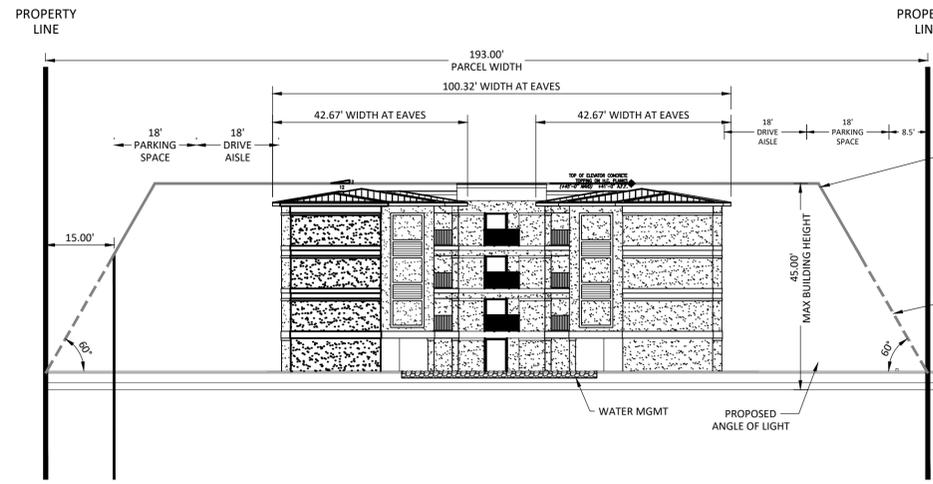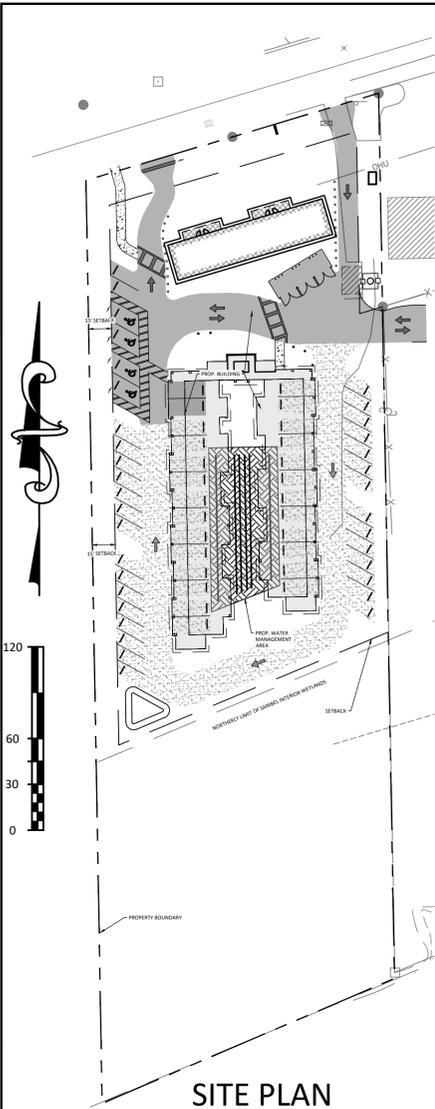

**SOUTH ELEVATION**

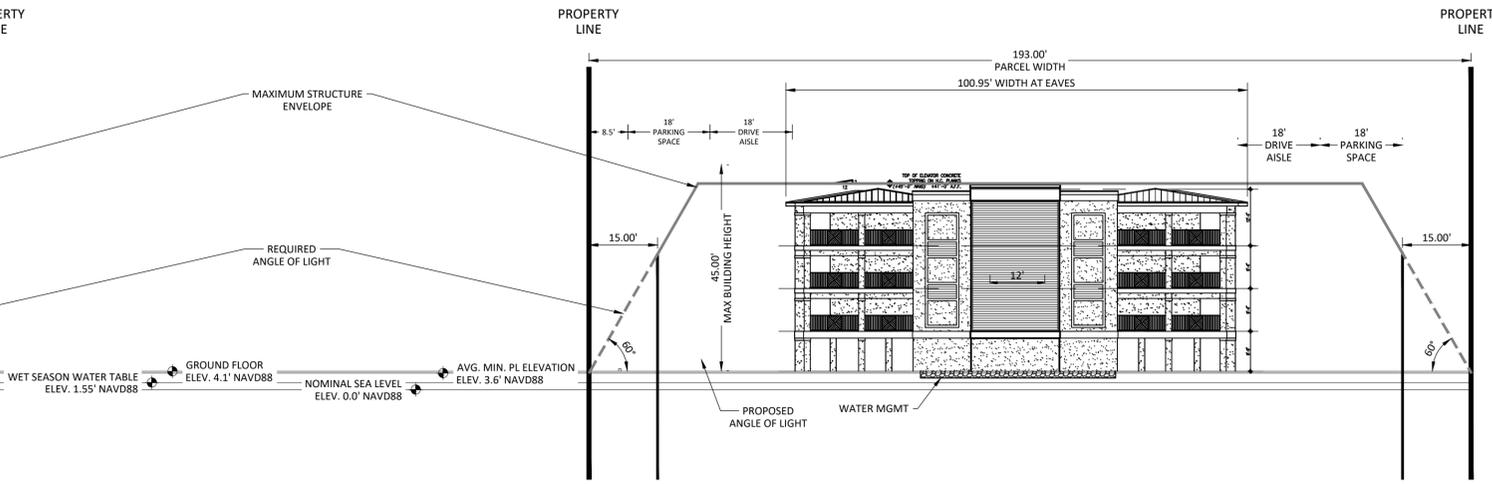

**NORTH ELEVATION**

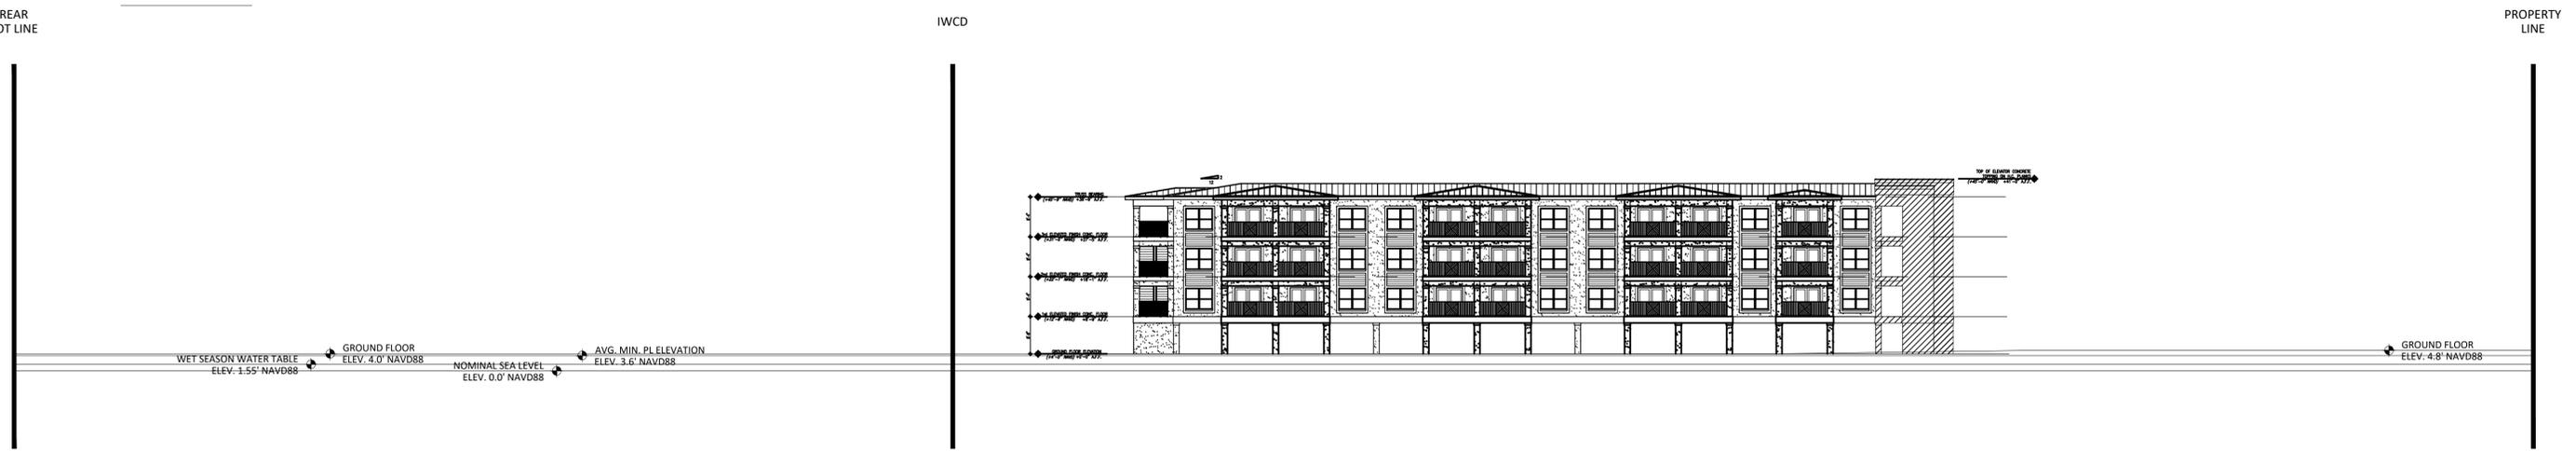

**EAST ELEVATION**

NO.	REVISIONS	DATE	APPROVED BY	SCF

DESIGNED BY SCF  
 DRAWN BY SCF  
 CHECKED BY SCF  
 APPROVED BY SCF

**OWNER / DEVELOPER:**  
**COMMUNITY HOUSING AND RESOURCES, INC.**  
 2340 PERIWINKLE WAY, SUITE K-2  
 SANIBEL, FL 33957

1715 Monroe Street, Suite 500 - Fort Myers, Florida 33901  
 Phone: 239.206.5093 WWW.DRMP.COM

CONSTRUCTION PLAN FOR  
**RIVERVIEW II AT 1523 PERIWINKLE WAY**  
 CITY OF SANIBEL, LEE COUNTY, FLORIDA

**ANGLE OF LIGHT EXHIBIT**  
 DO NOT SCALE THIS DRAWING - DIMENSIONS AND NOTES TAKE PREFFERENCE

Stephen C. Fehhaber, PE  
 Florida P.E. No. 98609

PROJECT NO.: 301.2501366.000  
 DATE: JANUARY 2026  
 SCALE: 1" = 20'  
 SHEET: AOL-1

**PERMIT SET**