


NOTES:

1. AERIAL PHOTOGRAPH DATED 2023 COURTESY OF COLLIER COUNTY. AERIAL INSERT 10/28/2025 BY HUMISTON & MOORE ENGINEERS. IMAGERY FOR ILLUSTRATIVE PURPOSES ONLY.
2. NO FILL TO BE PLACED ON VEGETATION.
3. CONSTRUCTION STAGING TO REMAIN WITHIN PROJECT FILL LIMITS AND THE LANDWARD DRY BEACH.
4. ESTIMATED FILL VOLUME: 300,000 CY

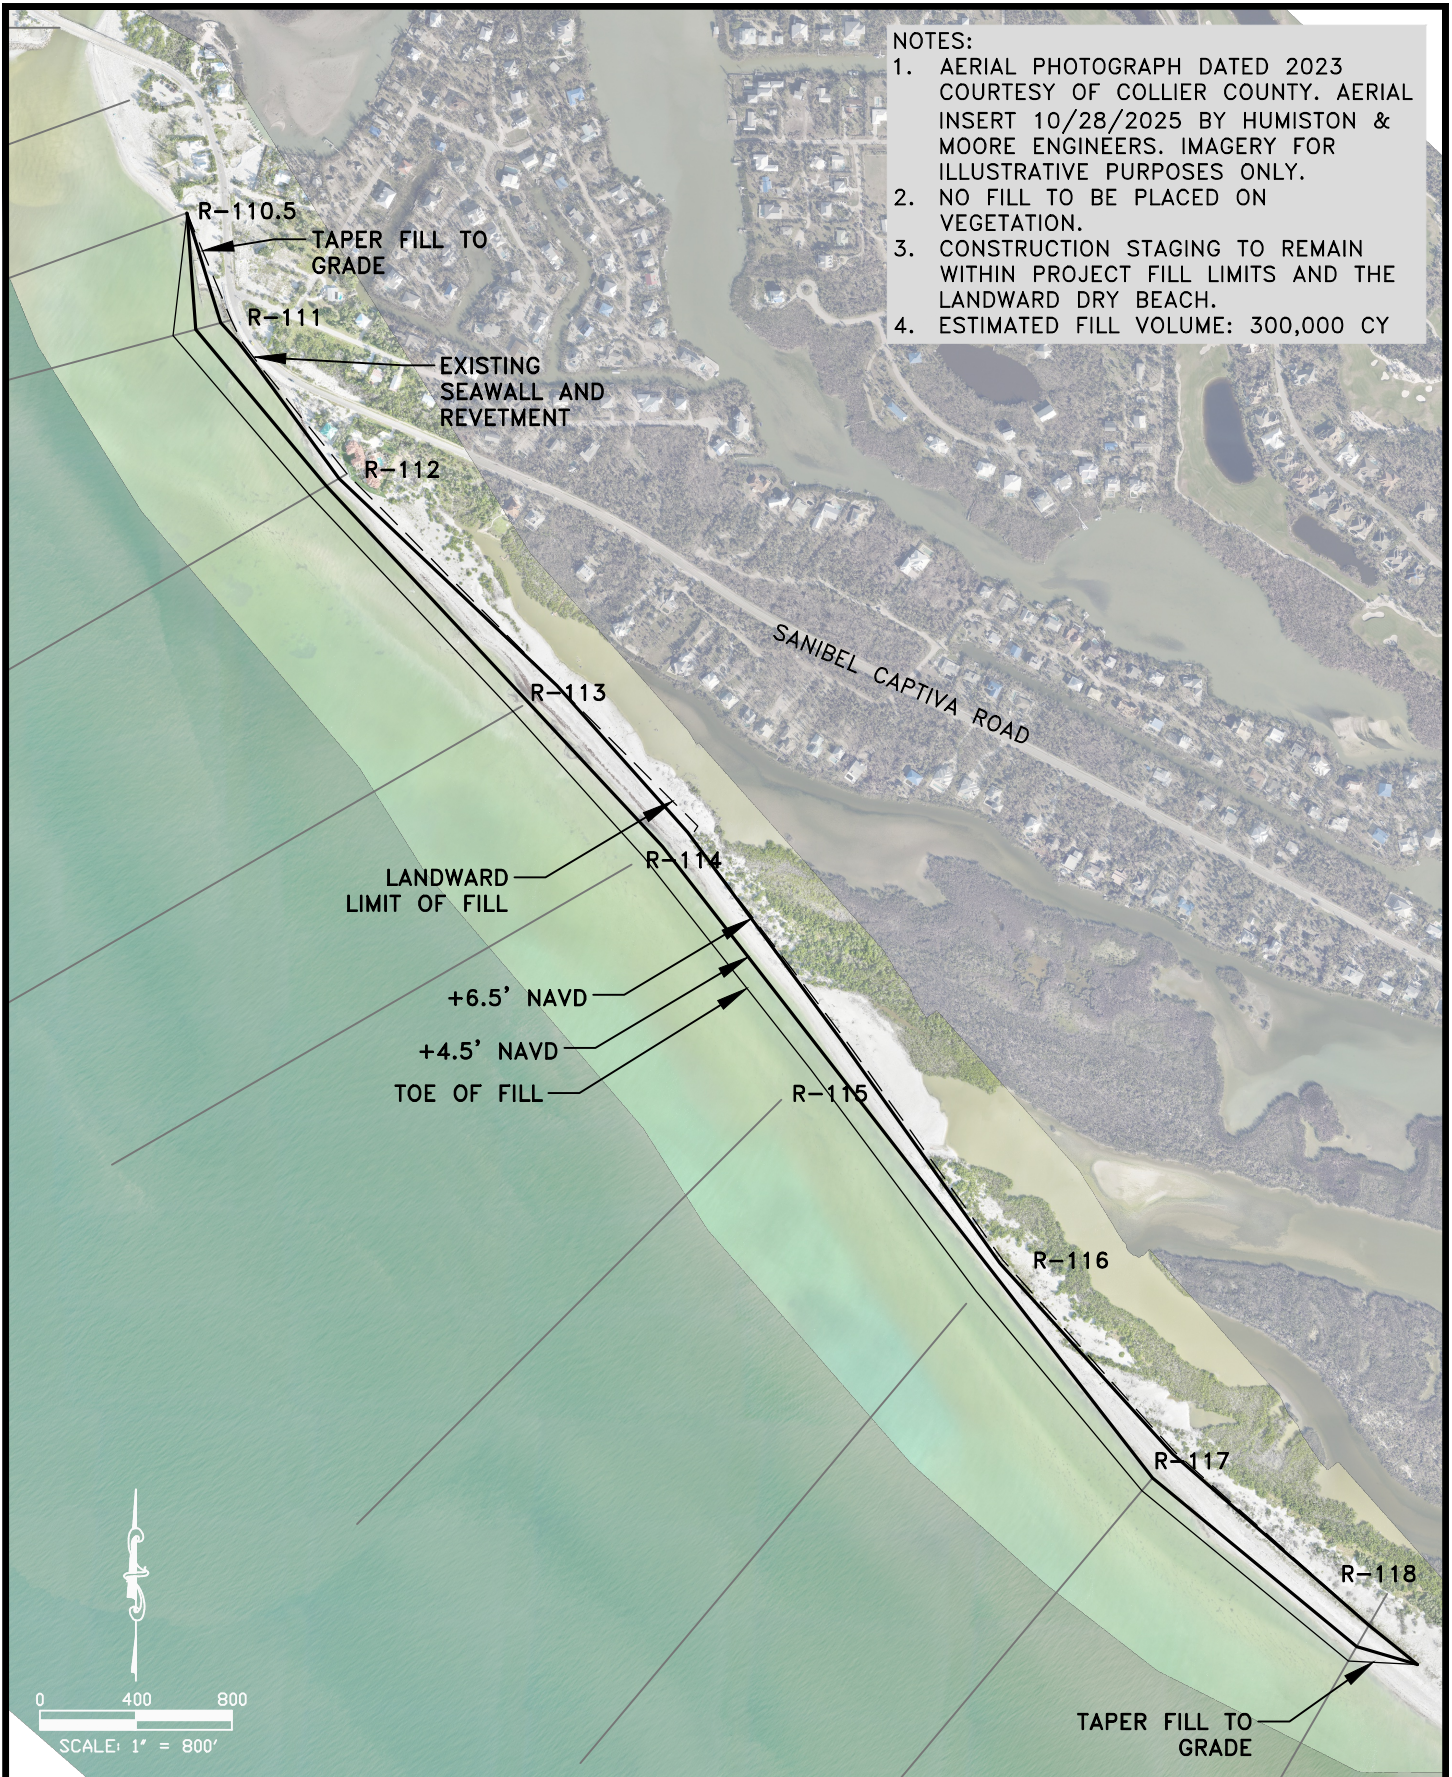

**HUMISTON
& MOORE
ENGINEERS**
COASTAL
ENGINEERING DESIGN
AND PERMITTING

**NORTH SANIBEL ISLAND NOURISHMENT
SITE PLAN**

FOR: CITY OF SANIBEL

DATE: 11/03/25

FILE: PLAN

SCALE: SHOWN

JOB: 27008

DATUM: NONE

SHEET:


5679 STRAND COURT
NAPLES, FL 34110
FAX: (239) 594-2025
PHONE: (239) 594-2021
www.humistonandmoore.com

BEACH PROFILE R-111 255°


SURVEY LEGEND

----- 2022-09 PRE-IAN SDI
 ——— 2025-03 PRE-CON SDI

NEARSHORE DETAIL

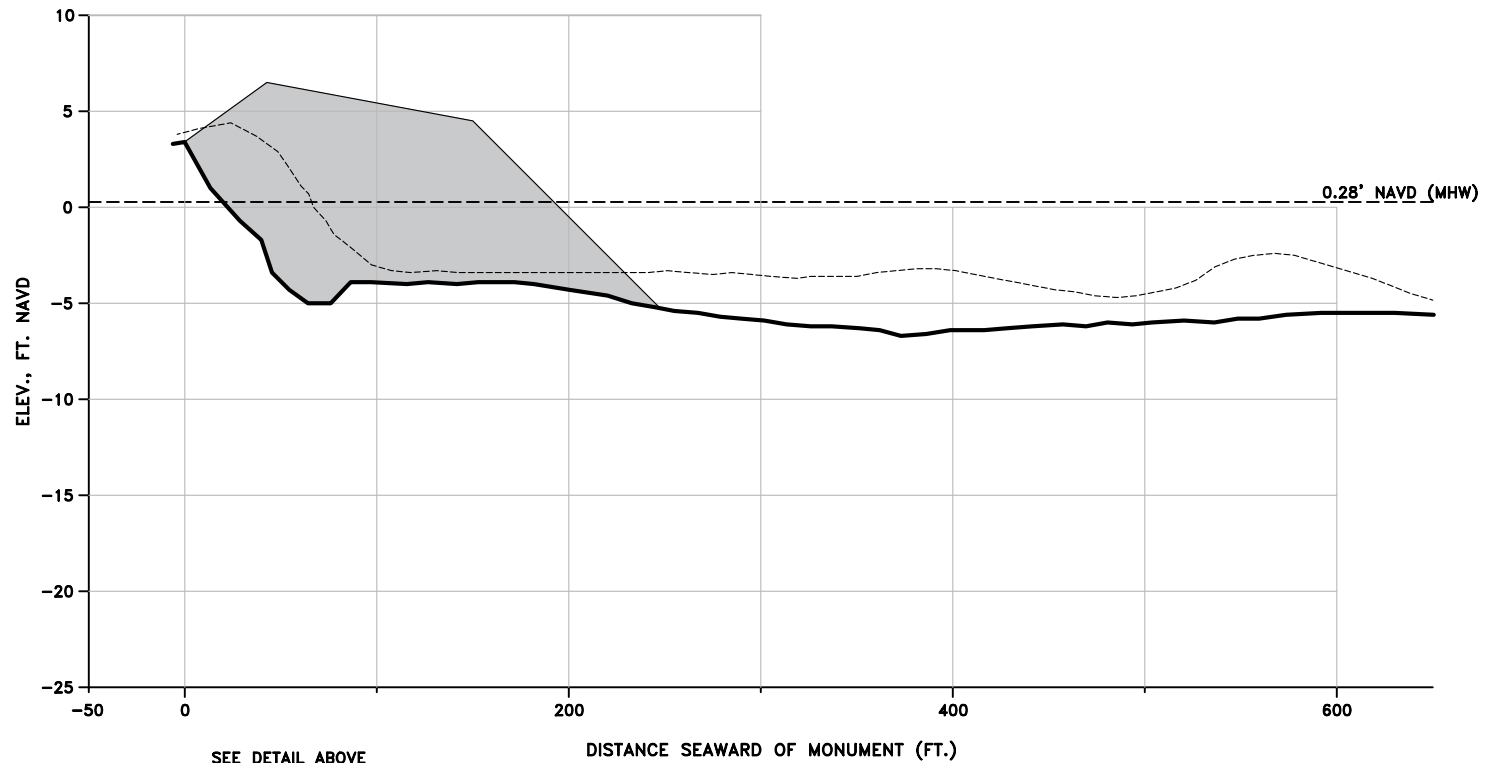

SEE DETAIL ABOVE

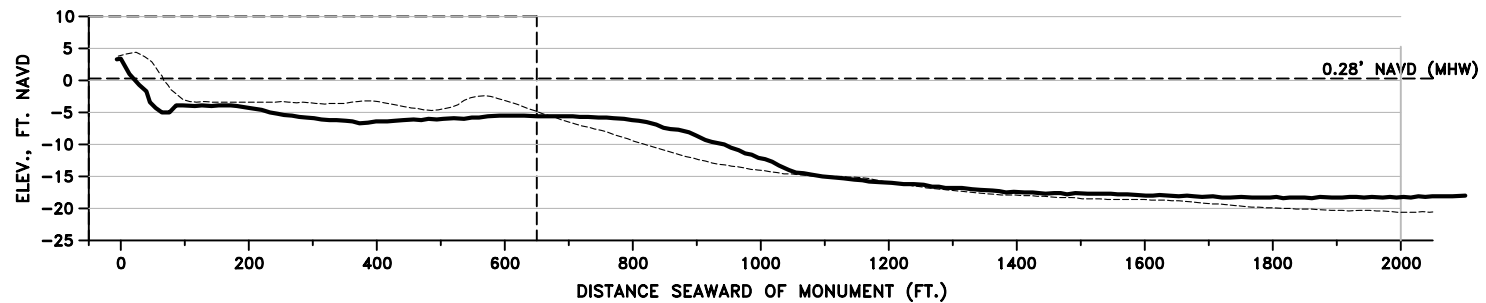

**HUMISTON
& MOORE
ENGINEERS**
 COASTAL
 ENGINEERING DESIGN
 AND PERMITTING

NORTH SANIBEL ISLAND NOURISHMENT BEACH PROFILE

FOR: CITY OF SANIBEL

DATE: 11/03/25

FILE: SECTION

SCALE: SHOWN

JOB: 27008

DATUM: NAVD

FIGURE:


5679 STRAND COURT
 NAPLES, FL 34110
 FAX: (239) 594-2025
 PHONE: (239) 594-2021
www.humistonandmoore.com

BEACH PROFILE R-112


SURVEY LEGEND

----- 2022-09 PRE-IAN SDI
 ——— 2025-03 PRE-CON SDI

NEARSHORE DETAIL

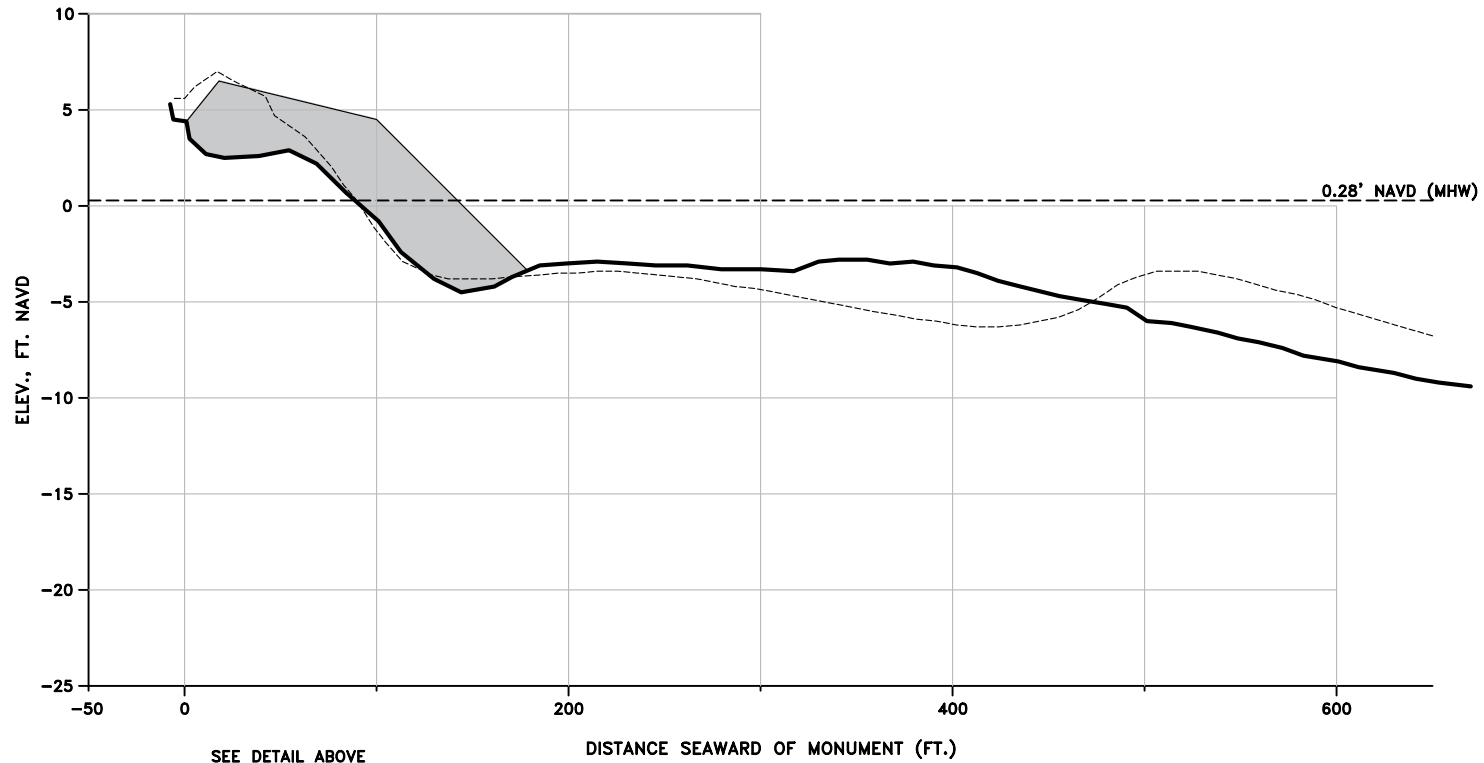

SEE DETAIL ABOVE

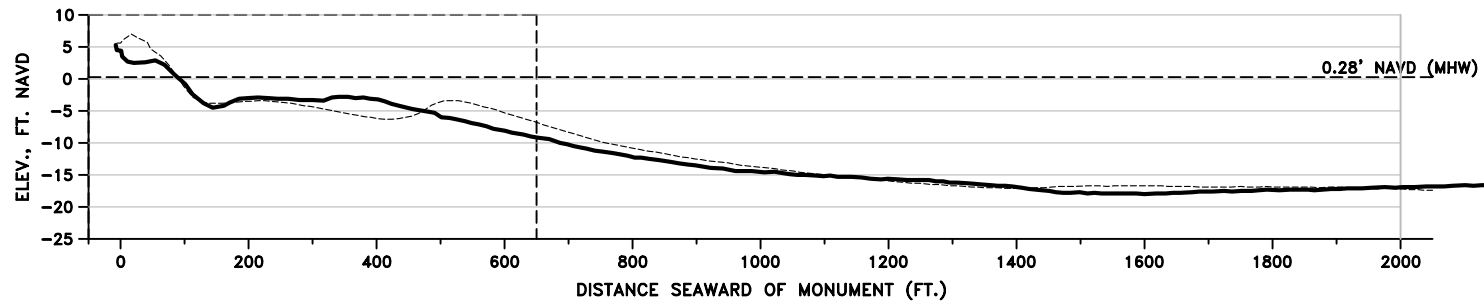

**HUMISTON
& MOORE
ENGINEERS**
 COASTAL
 ENGINEERING DESIGN
 AND PERMITTING

NORTH SANIBEL ISLAND NOURISHMENT BEACH PROFILE

FOR: CITY OF SANIBEL

DATE: 11/03/25

FILE: SECTION

SCALE: SHOWN

JOB: 27008

DATUM: NAVD

FIGURE:


5679 STRAND COURT
 NAPLES, FL 34110
 FAX: (239) 594-2025
 PHONE: (239) 594-2021
www.humistonandmoore.com

BEACH PROFILE R-113


SURVEY LEGEND

- 2022-09 PRE-IAN SDI
- 2025-03 PRE-CON SDI
- 2025-04 CLAM BAYOU POST-CON OSS

NEARSHORE DETAIL

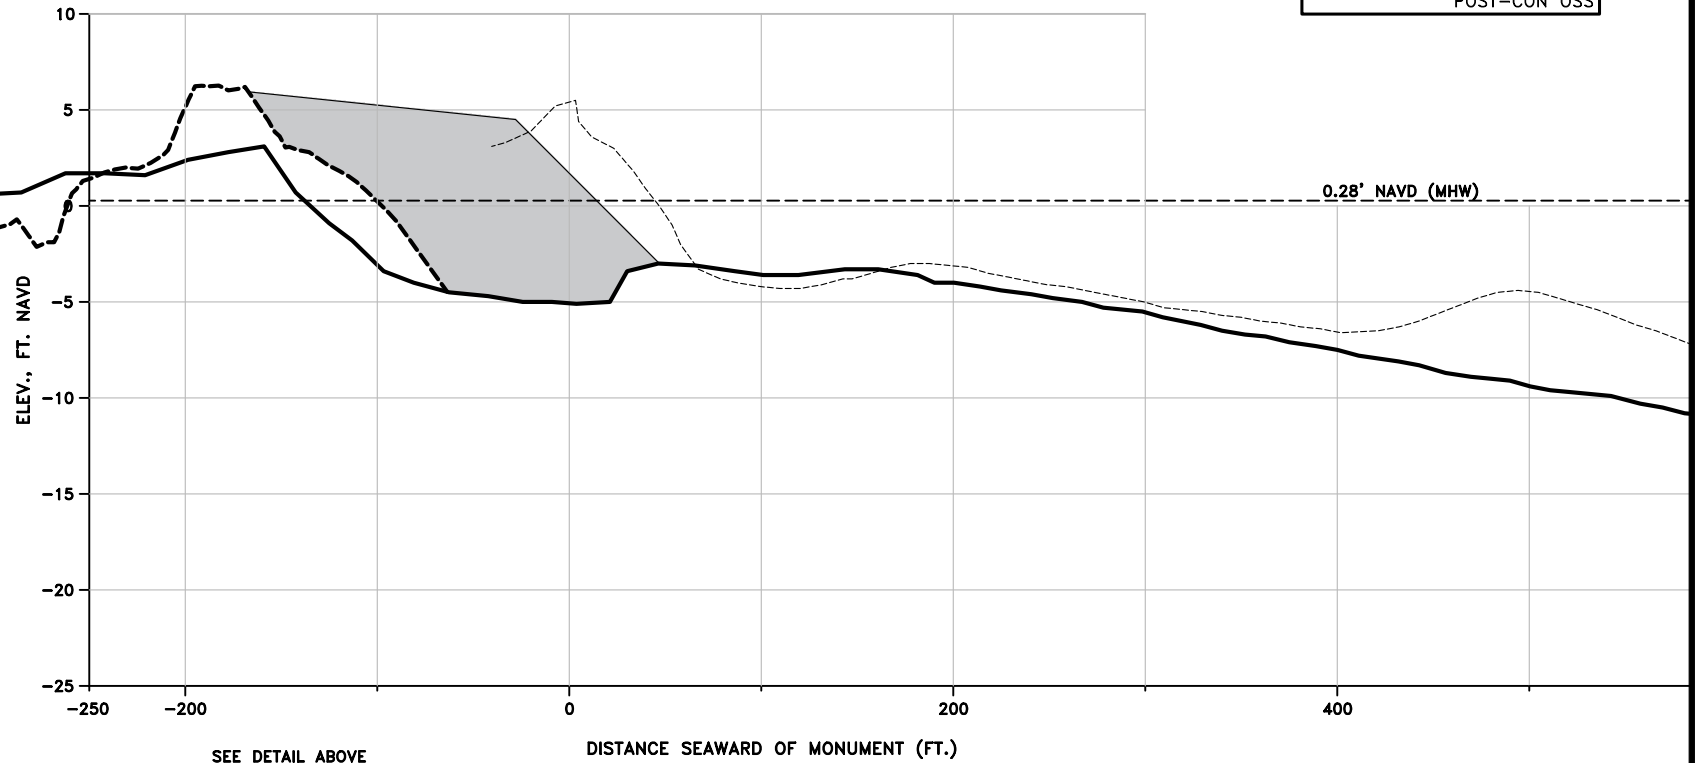

SEE DETAIL ABOVE

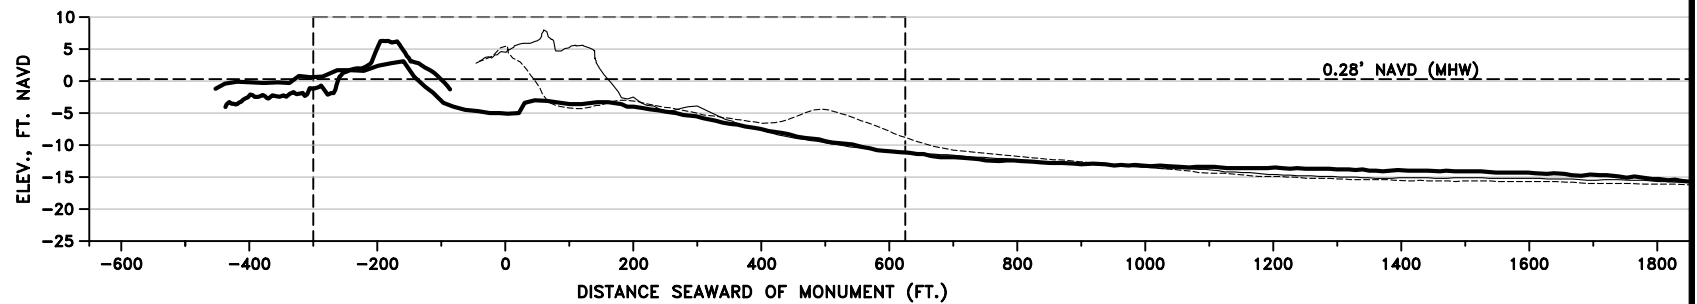

**HUMISTON
& MOORE
ENGINEERS**
COASTAL
ENGINEERING DESIGN
AND PERMITTING

NORTH SANIBEL ISLAND NOURISHMENT BEACH PROFILE

FOR: CITY OF SANIBEL

DATE: 11/03/25

FILE: SECTION

SCALE: SHOWN

JOB: 27008

DATUM: NAVD


FIGURE:

5679 STRAND COURT
NAPLES, FL 34110
FAX: (239) 594-2025
PHONE: (239) 594-2021
www.humistonandmoore.com


BEACH PROFILE R-114

SURVEY LEGEND	
---	2022-09 PRE-IAN SDI
—	2025-03 PRE-CON SDI

NEARSHORE DETAIL

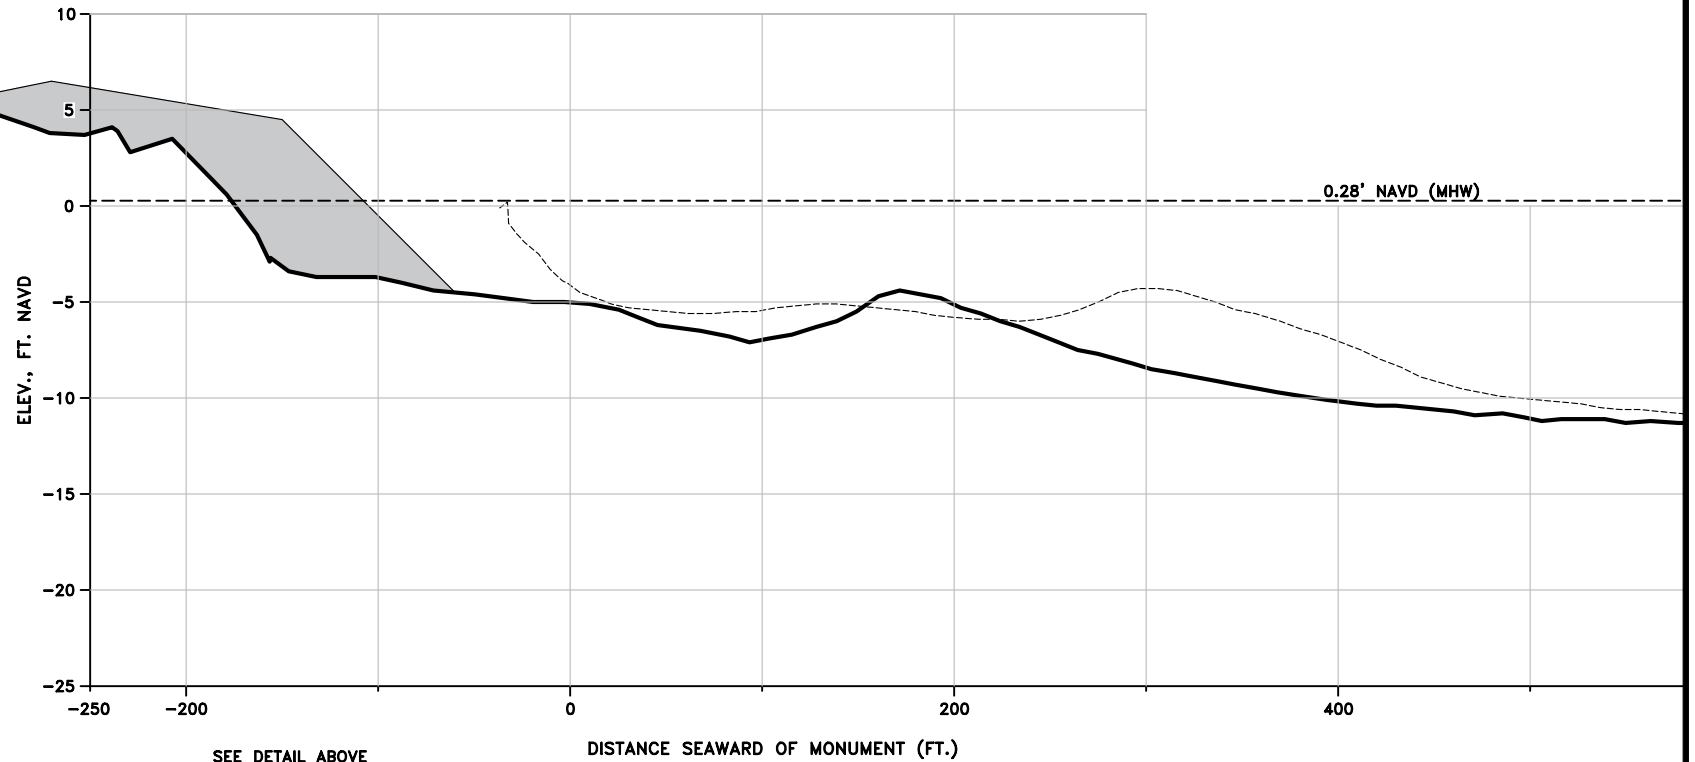

SEE DETAIL ABOVE

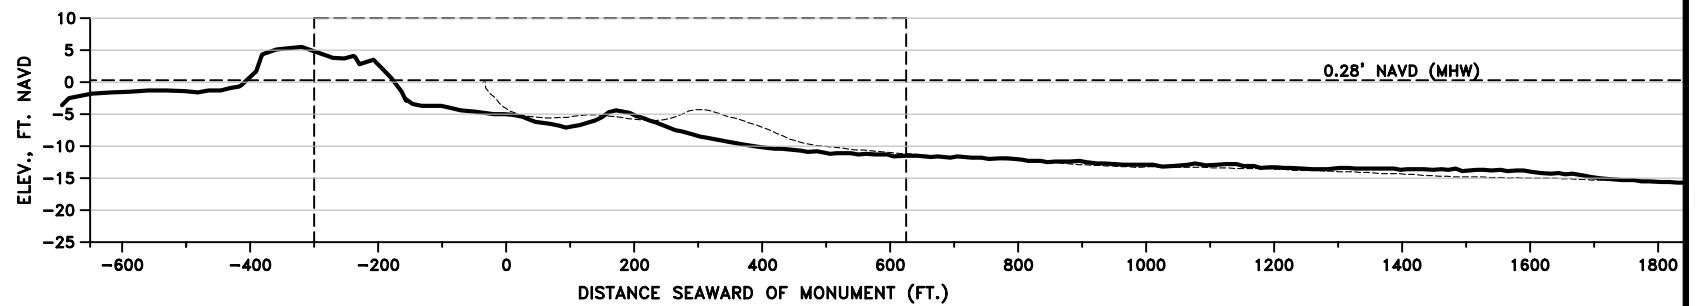

**HUMISTON
& MOORE
ENGINEERS**
COASTAL
ENGINEERING DESIGN
AND PERMITTING

NORTH SANIBEL ISLAND NOURISHMENT BEACH PROFILE

FOR: CITY OF SANIBEL

DATE: 11/03/25

FILE: SECTION

SCALE: SHOWN

JOB: 27008

DATUM: NAVD


FIGURE:

5679 STRAND COURT
NAPLES, FL 34110
FAX: (239) 594-2025
PHONE: (239) 594-2021
www.humistonandmoore.com


BEACH PROFILE R-115

SURVEY LEGEND		
----	2022-09	PRE-IAN SDI
—	2025-03	PRE-CON SDI

NEARSHORE DETAIL

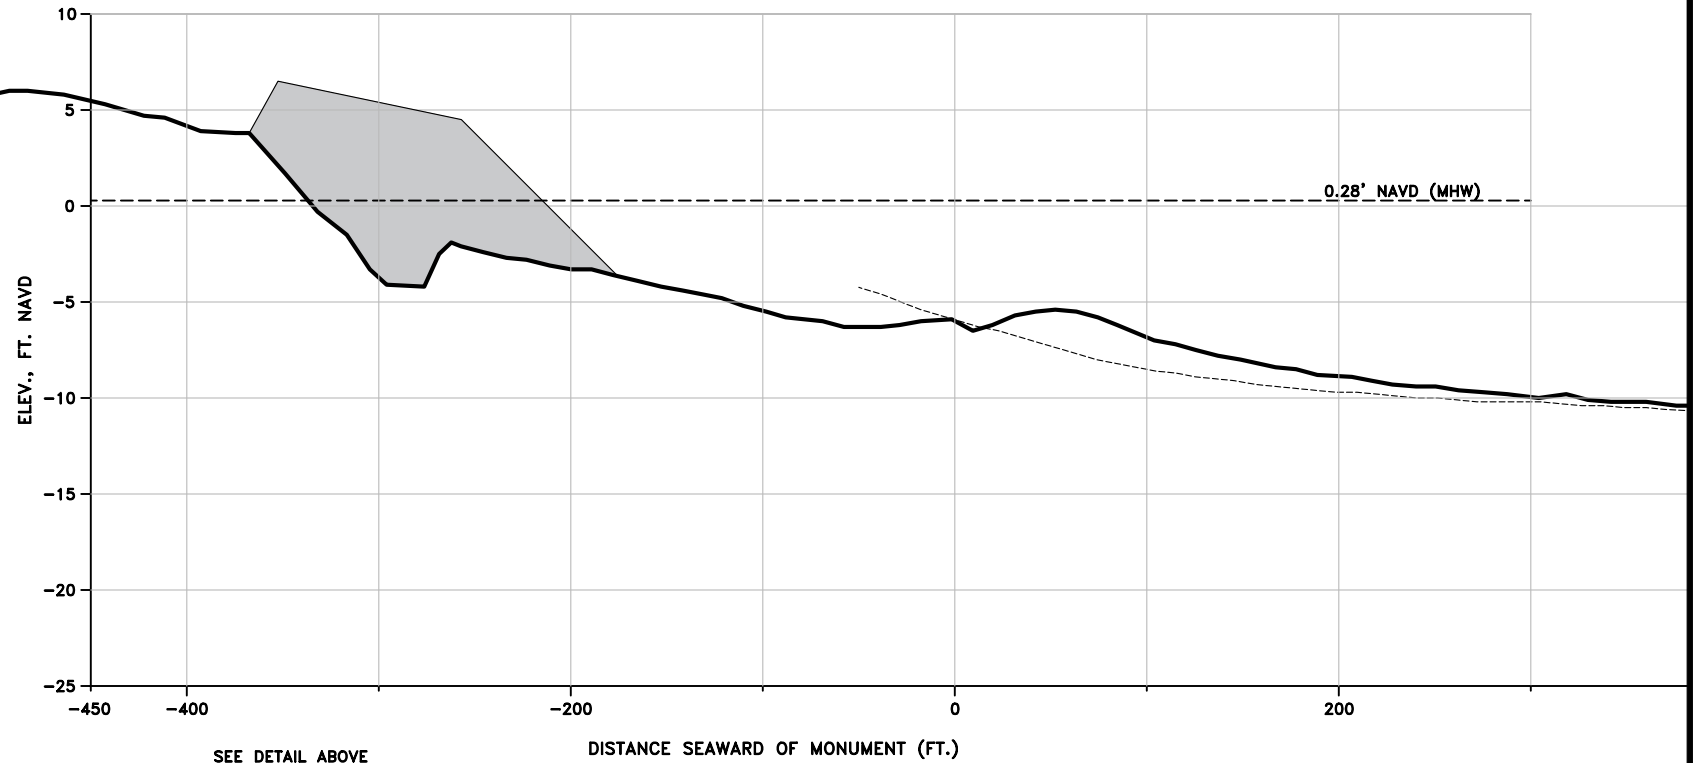

SEE DETAIL ABOVE

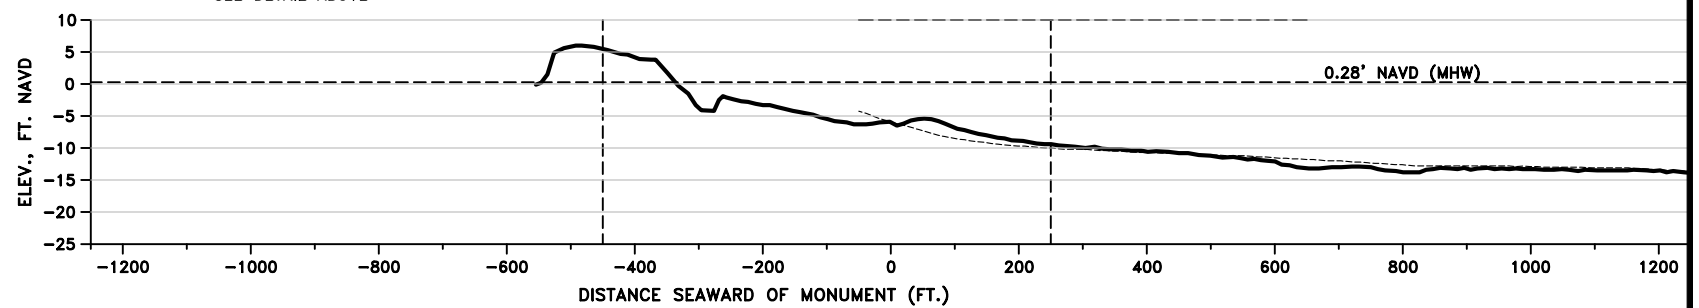

**HUMISTON
& MOORE
ENGINEERS**
COASTAL
ENGINEERING DESIGN
AND PERMITTING

NORTH SANIBEL ISLAND NOURISHMENT BEACH PROFILE		
FOR: CITY OF SANIBEL		
DATE: 11/03/25	FILE: SECTION	SCALE: SHOWN
JOB: 27008	DATUM: NAVD	FIGURE:



5679 STRAND COURT
NAPLES, FL 34110
FAX: (239) 594-2025
PHONE: (239) 594-2021
www.humistonandmoore.com

BEACH PROFILE R-116

SURVEY LEGEND

----- 2022-09 PRE-IAN SDI
 ——— 2025-03 PRE-CON SDI

NEARSHORE DETAIL

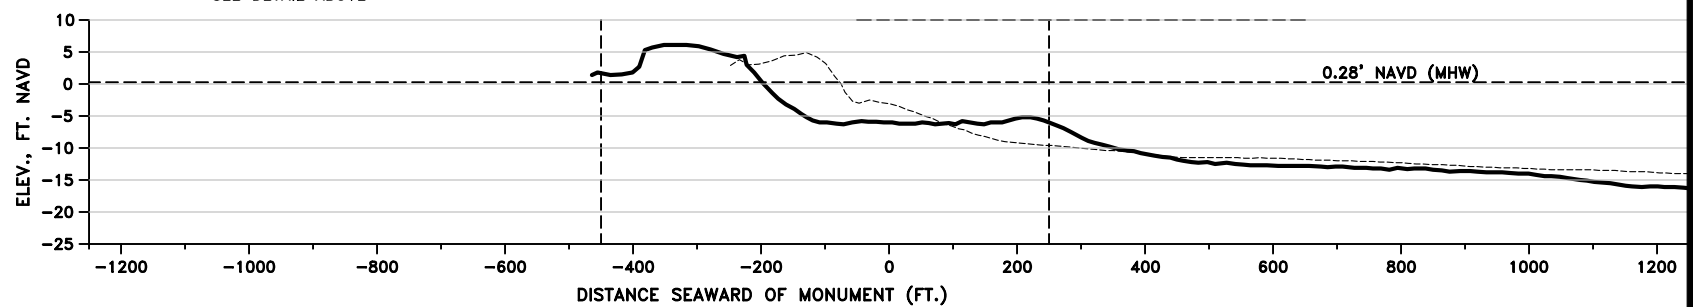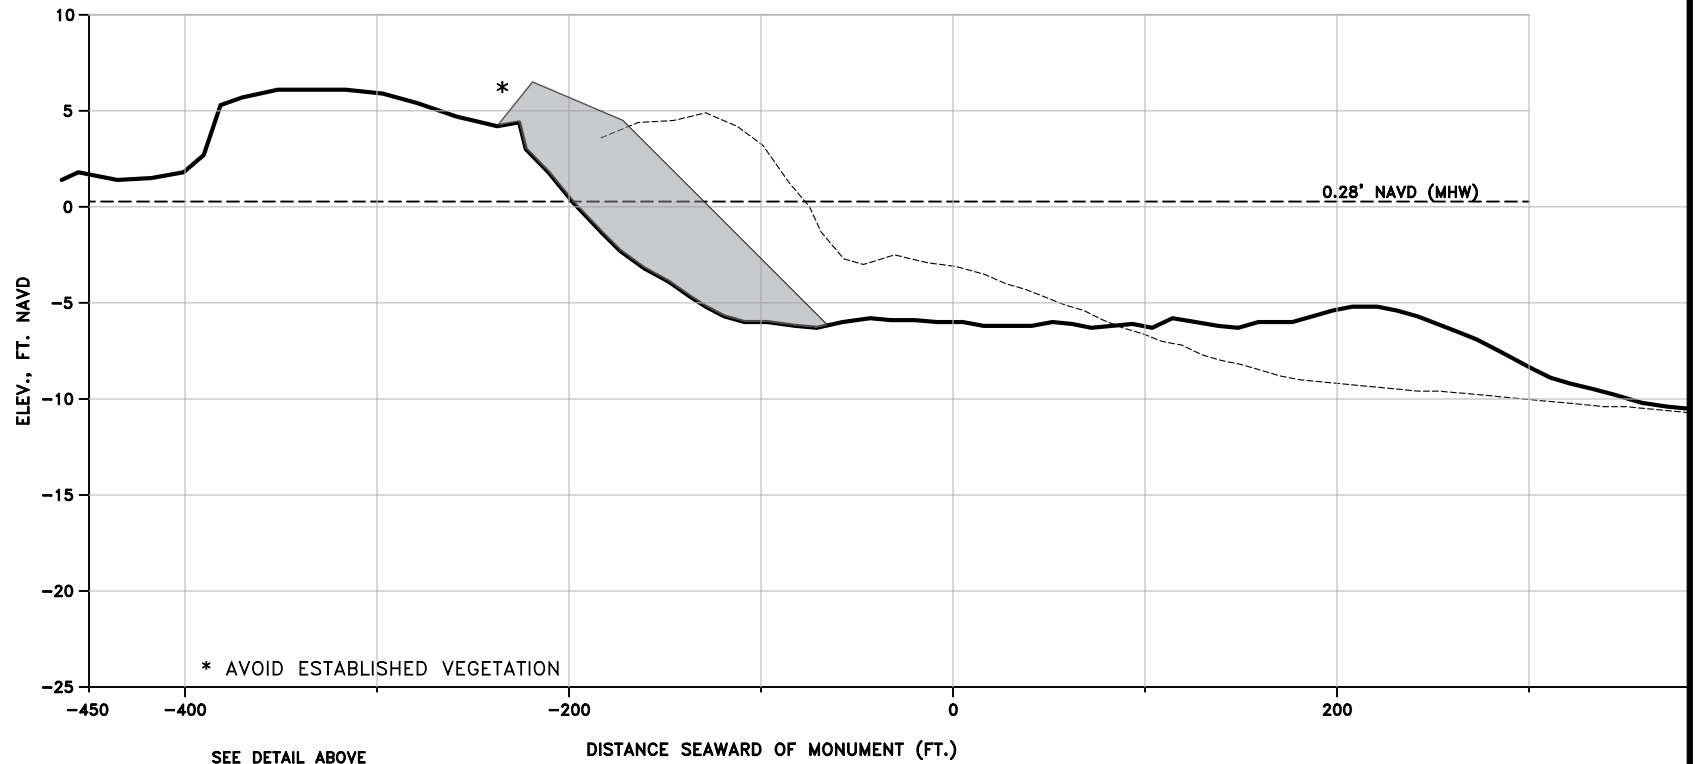

**HUMISTON
& MOORE
ENGINEERS**
 COASTAL
ENGINEERING DESIGN
AND PERMITTING

NORTH SANIBEL ISLAND NOURISHMENT BEACH PROFILE

FOR: CITY OF SANIBEL

DATE: 11/03/25

JOB: 27008

FILE: SECTION

DATUM: NAVD

SCALE: SHOWN

FIGURE:


5679 STRAND COURT
 NAPLES, FL 34110
 FAX: (239) 594-2025
 PHONE: (239) 594-2021
www.humistonandmoore.com

BEACH PROFILE R-117


SURVEY LEGEND

----- 2022-09 PRE-IAN SDI
 ——— 2025-03 PRE-CON SDI

NEARSHORE DETAIL

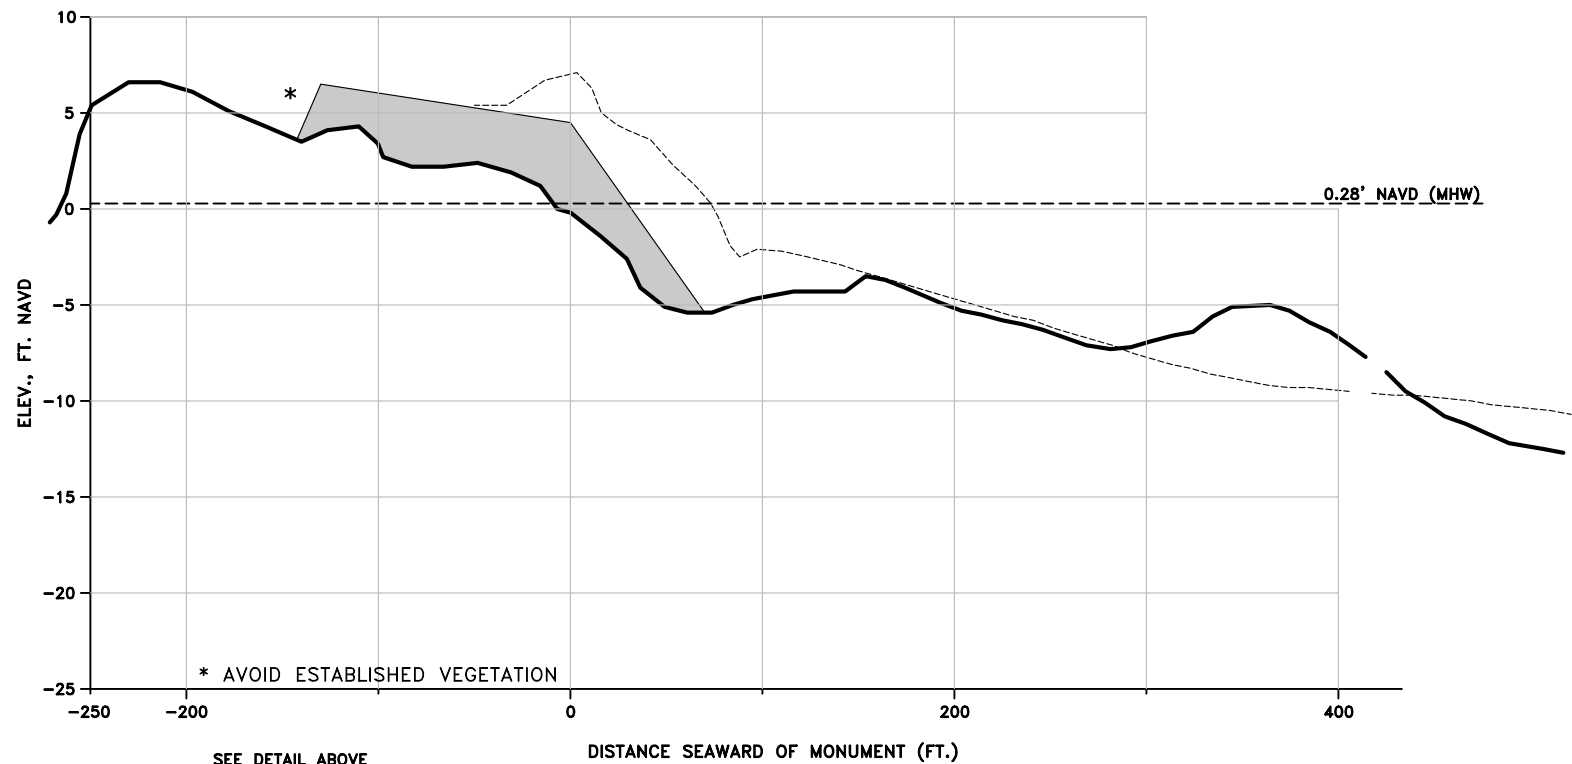

SEE DETAIL ABOVE

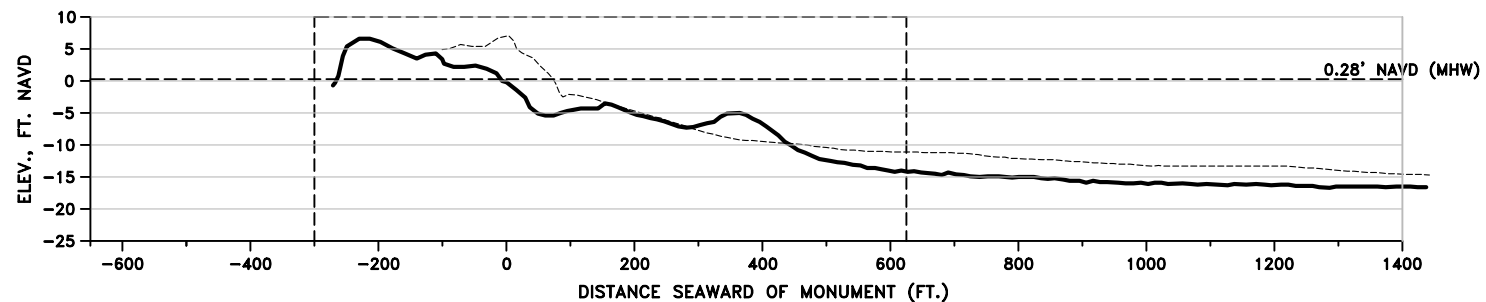

**HUMISTON
& MOORE
ENGINEERS**
 COASTAL
ENGINEERING DESIGN
AND PERMITTING

NORTH SANIBEL ISLAND NOURISHMENT BEACH PROFILE

FOR: CITY OF SANIBEL

DATE: 11/03/25

JOB: 27008

FILE: SECTION

DATUM: NAVD

SCALE: SHOWN

FIGURE:


5679 STRAND COURT
 NAPLES, FL 34110
 FAX: (239) 594-2025
 PHONE: (239) 594-2021
www.humistonandmoore.com

BEACH PROFILE R-118


SURVEY LEGEND

----- 2022-09 PRE-IAN SDI
 ——— 2025-03 PRE-CON SDI

NEARSHORE DETAIL

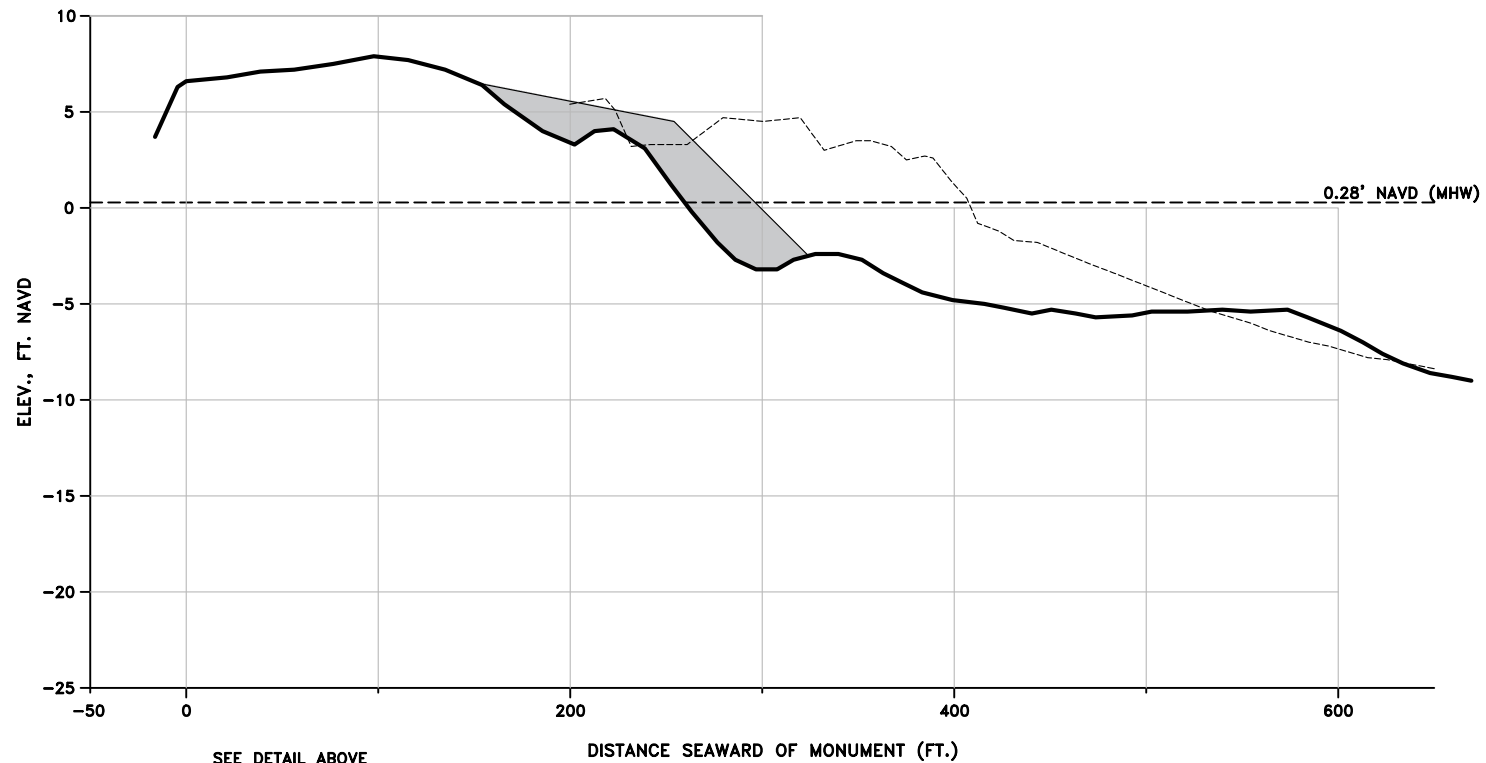

SEE DETAIL ABOVE

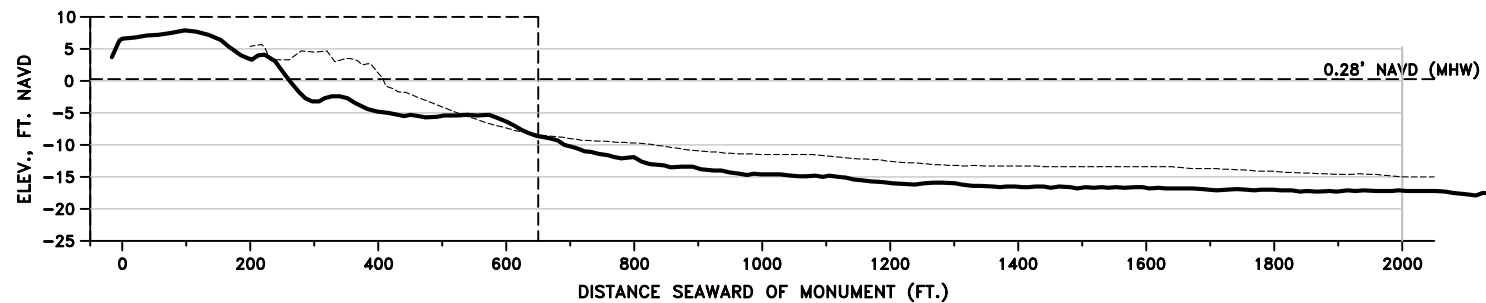

**HUMISTON
& MOORE
ENGINEERS**
 COASTAL
ENGINEERING DESIGN
AND PERMITTING

NORTH SANIBEL ISLAND NOURISHMENT BEACH PROFILE

FOR: CITY OF SANIBEL

DATE: 11/03/25

JOB: 27008

FILE: SECTION

DATUM: NAVD

SCALE: SHOWN

FIGURE:

5679 STRAND COURT
 NAPLES, FL 34110
 FAX: (239) 594-2025
 PHONE: (239) 594-2021
www.humistonandmoore.com