

Attachment D - PL20250010 Site Plan




Scale: Full Scale

Name of Canal: Canal Frontage - 160'
 Owner: Lucy Andres
 Address: 661 Anchor Dr Sanibel FL 33957
 Strip # 2046237400002001F
 Folio ID # Block 00002 Lot 001F

Construction Notes:
 Minimum Piling Depth Penetration: 6 feet
 Site setback 35'-1'-1/8" Ref. Section 126-894
 Max protrusion in waterway: 33% width of waterway and maintain 20ft of navigational width Ref. Section 126-875
 Square footage: 120 Existing
 Boat Lift: 8K
 Canopy Size: NA
 # of piles: 9 existing 4 being added for lift

Mean High Water Line

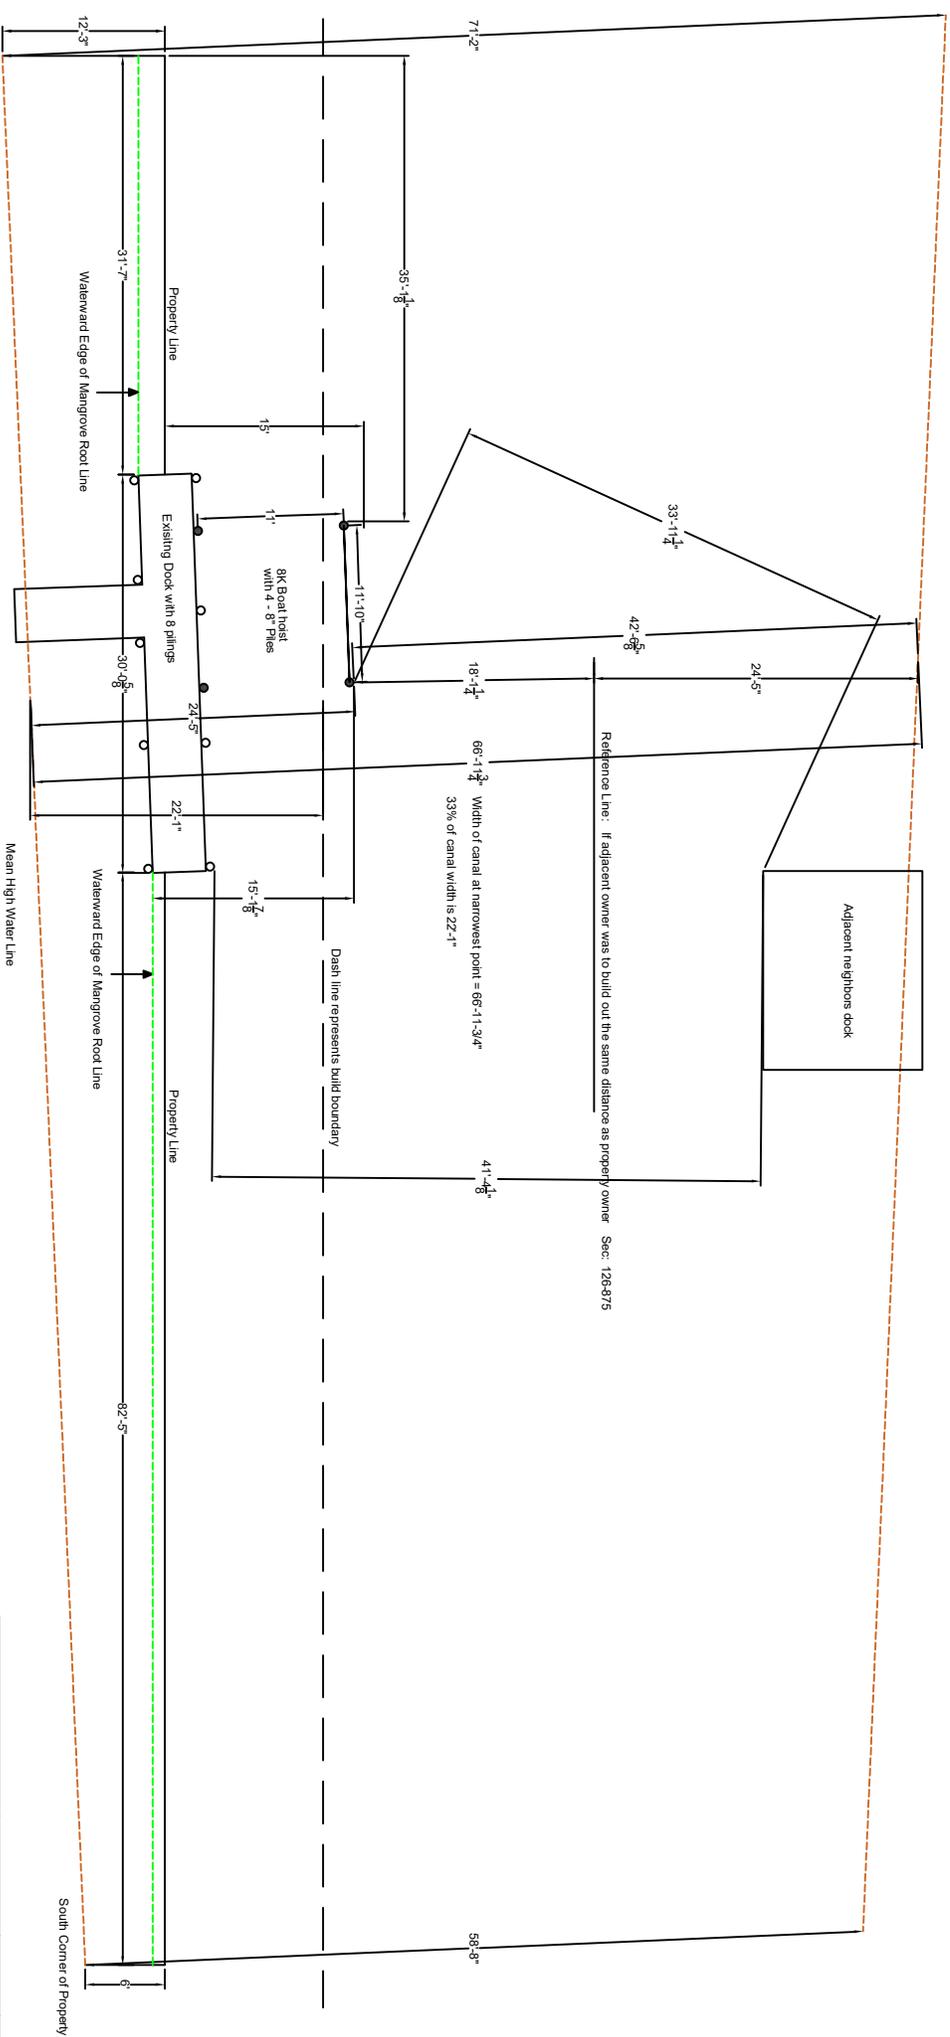

North Corner of Property

Mean High Water Line

South Corner of Property

Designed by	Checked by	Date	Scale
Mark Westerbeke	Mark Westerbeke	11/2/25	NPL
West Bay Marine	Lucy Andres		
	661 Anchor Dr Sanibel		