



EXTERIOR WALLS: STUCCO

FLORIDA SEAL


02/07/2025

90% PROGRESS SET SET

EXTERIOR ELEVATIONS

PHASE	90% CD
PR NO	23416
PA/PM	CC/PV

A202

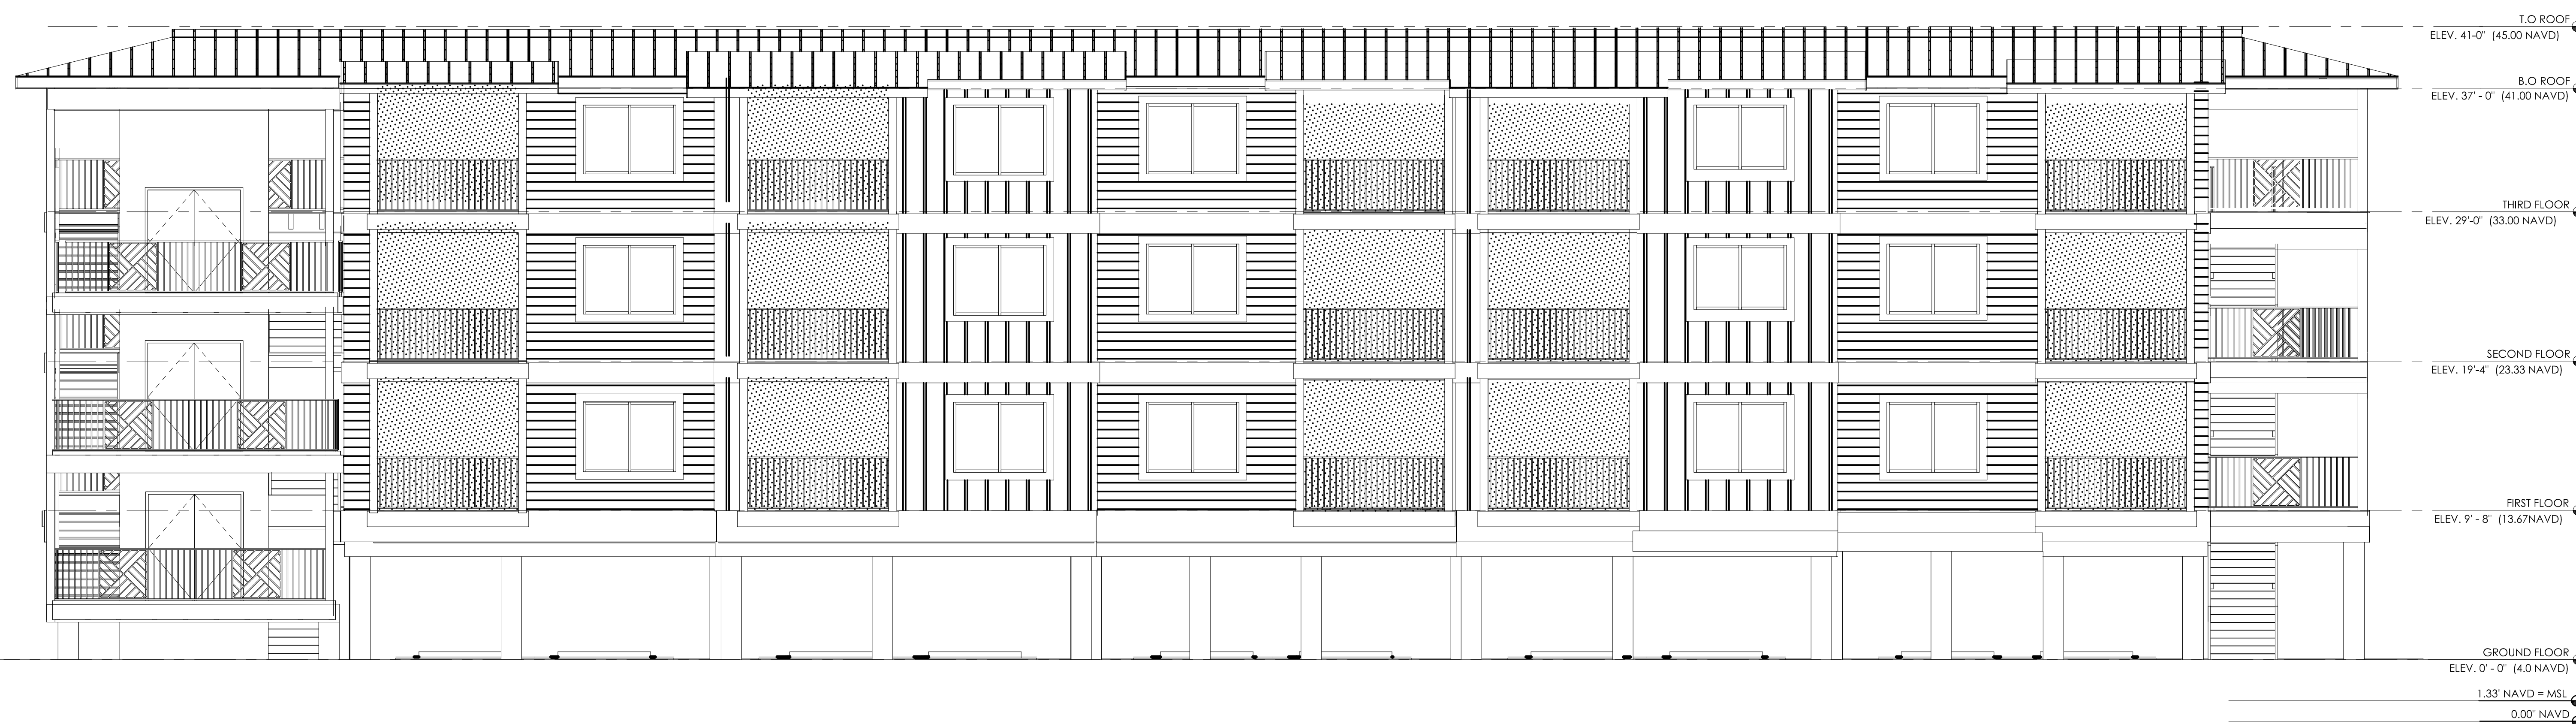

1 EXTERIOR ELEVATION SOUTH
SCALE: 3/16" = 1'-0"

EXTERIOR WALLS: STUCCO

