


Attachment C - Detailed dock plan


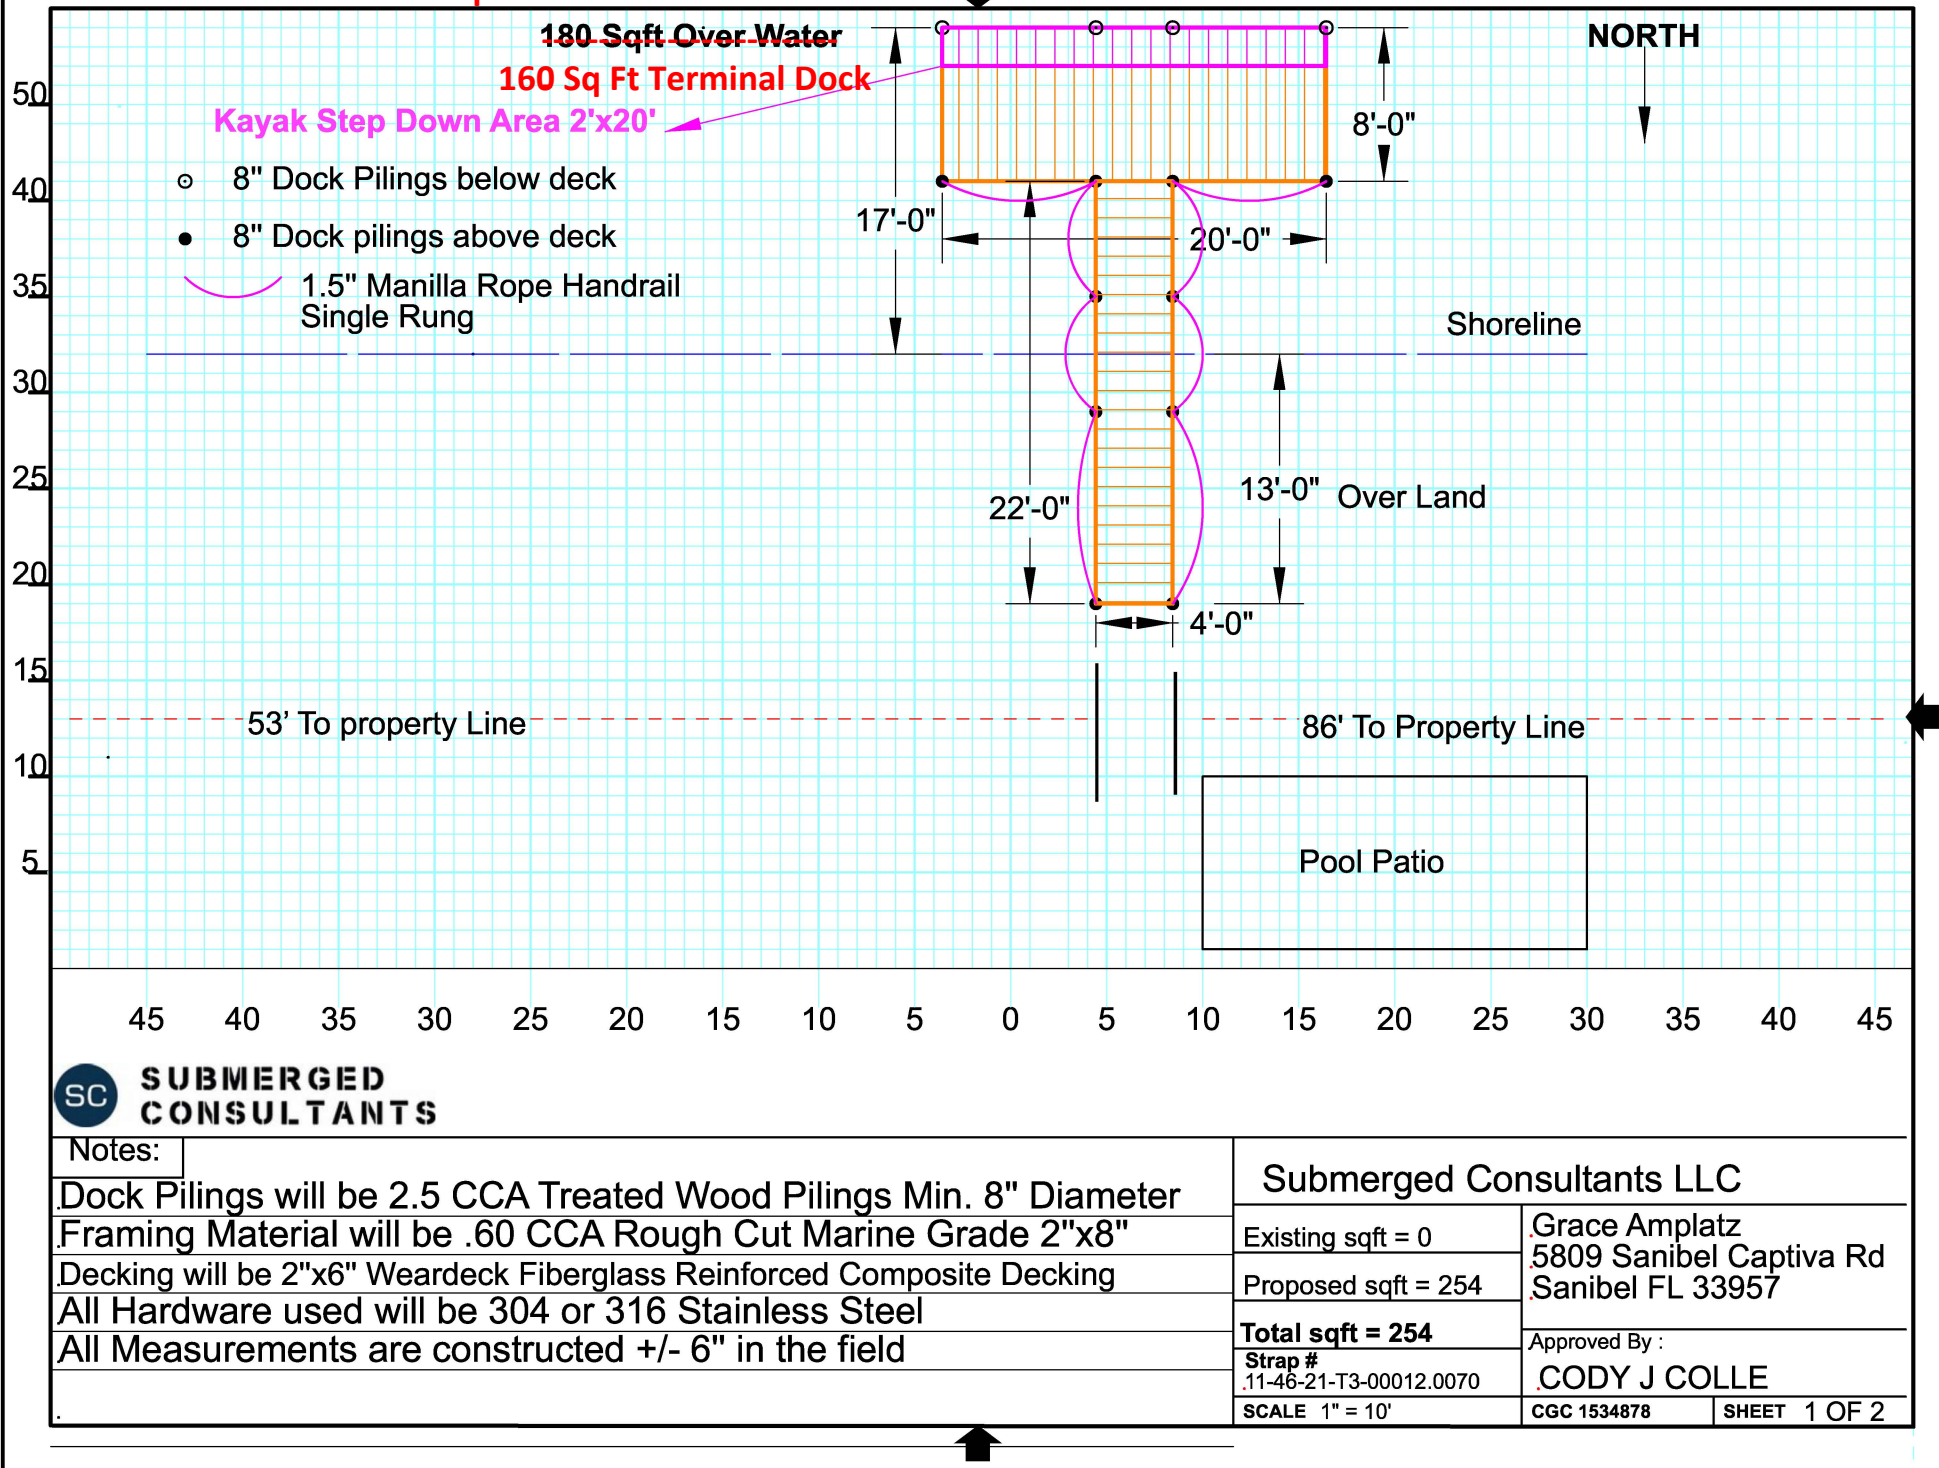


1. ALL PILING ARE 8" 2.5 C.C.A TREATED MARINE PILING UNLESS OTHERWISE INDICATED. ALL MEASUREMENTS ARE APPROXIMATE.
2. ALL STRINGERS & SUB STRINGERS ARE FULL SIZE, ROUGH CUT 2" X 8" .60 C.C.A TREATED MARINE TIMBER BOLTED W/ 5/8" STAINLESS STEEL BOLTS.
3. DECKING IS 2" X 6" #1 DENSE CA10 MARINE DECKING OR SYNTHETIC ALTERNATIVE, AS INDICATED, SECURED WITH STAINLESS STEEL SCREWS.

SCALE: 0.125 INCH = 1 FOOT
FBC 8TH EDITION

Water Side

Land Side

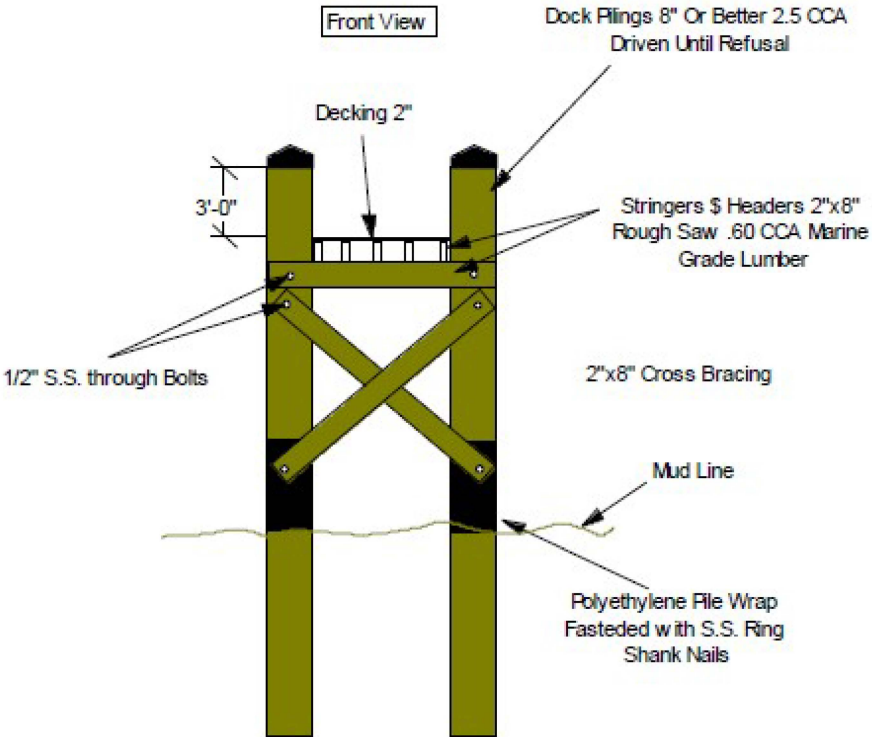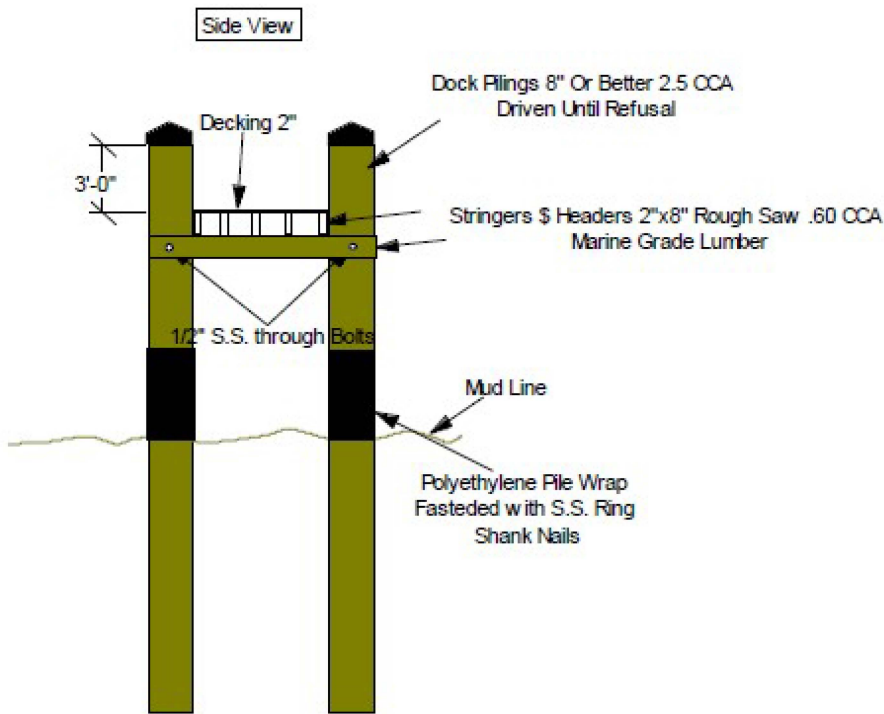

**SUBMERGED
CONSULTANTS**

4406 SE 16th Pl
Unit 103
Cape Coral, FL 33904
239-240-4483
LICENSE #CGC1534878

CUSTOMER: Grace Amplatz

ADDRESS:
5809 Sanibel Captiva Rd
Sanibel, FL 33957

INITIAL TO APPROVE: