


**ATTACHMENT D - PL2026-0016**  
**Proposed floor plan**

S/L	Item Name
01	5- Seats Booth
02	Merchandise
03	Grab N Go
04	Avcade Games
05	Order
06	Prep Table
07	Handswas Hing Sink
08	MOP
09	Oven
10	Sinks
11	Storage
12	Fridge
13	Prep

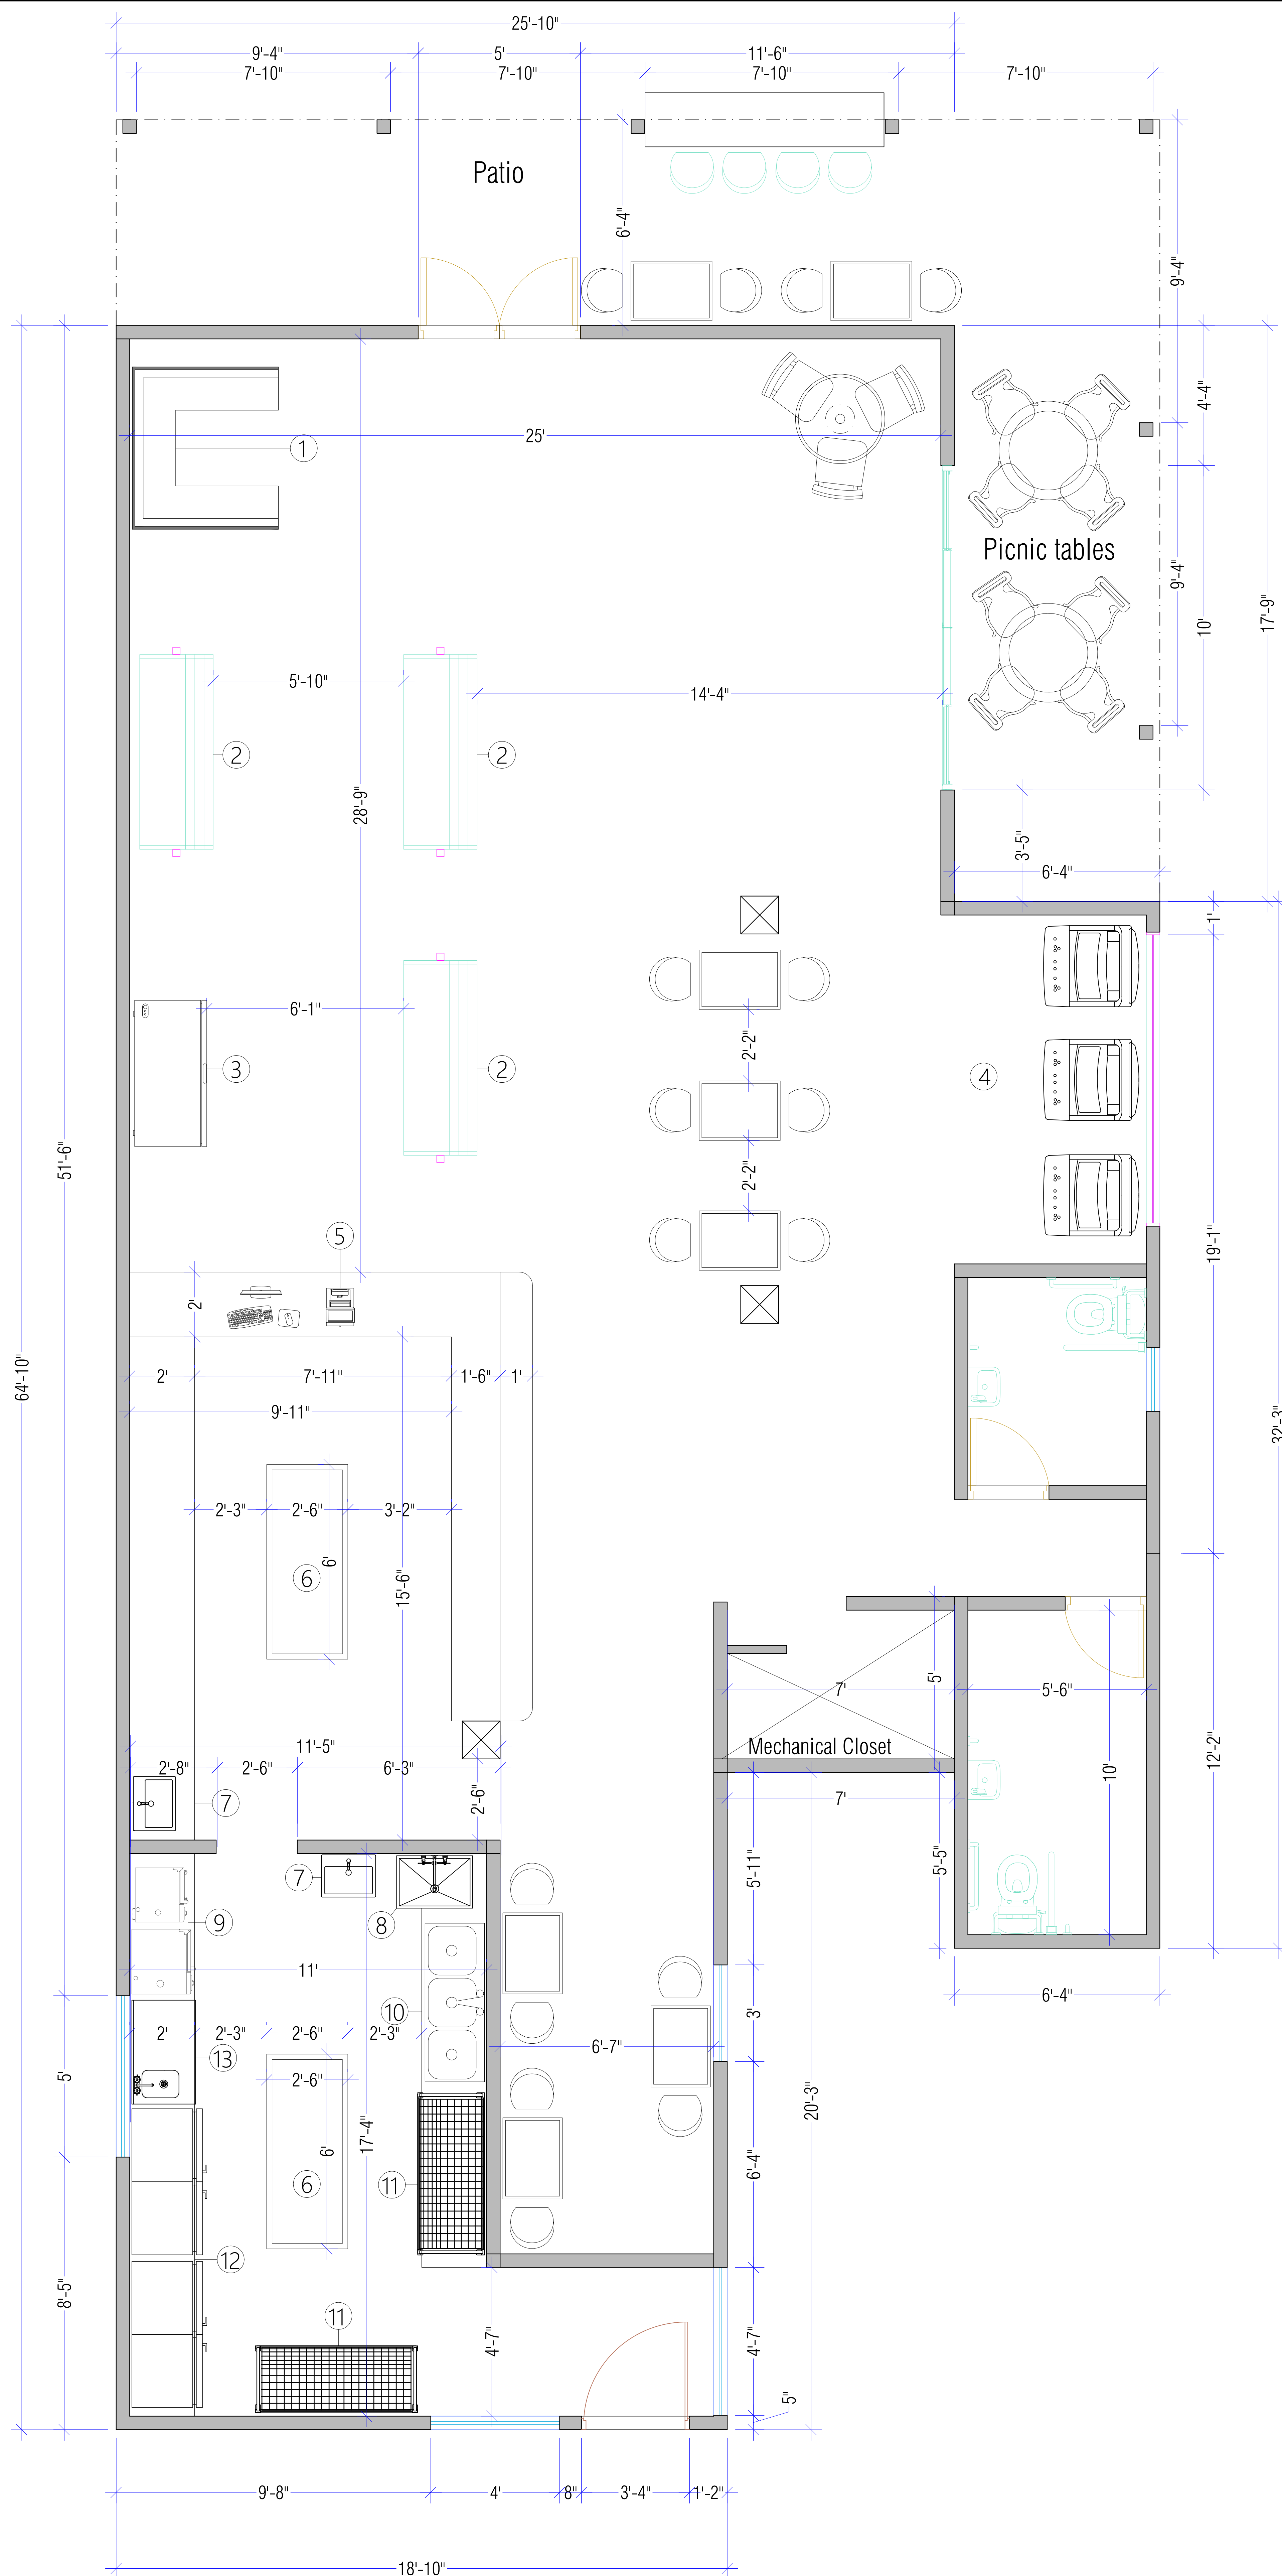

**PROJECT:**  
 Floor Plan

**CLIENT:**  
 Zahkmarkham

**DRAWINGS BY:**  
 Rahul Islam

**NOTES:**  
 This drawing is not to scale  
 This drawing is not for permit or construction purpose  
 Purpose of this drawing is only to visualize the space  
 All code and safety parameters to be checked and approved by the GC

**DATE:**  
 04/11/2026