

SECTION: 11


VAR-2025-264

TOWNSHIP: 46 S

RANGE: 21 E

Lee County Aerial 2024

Attachment B - Bathymetric survey with proposed dock location

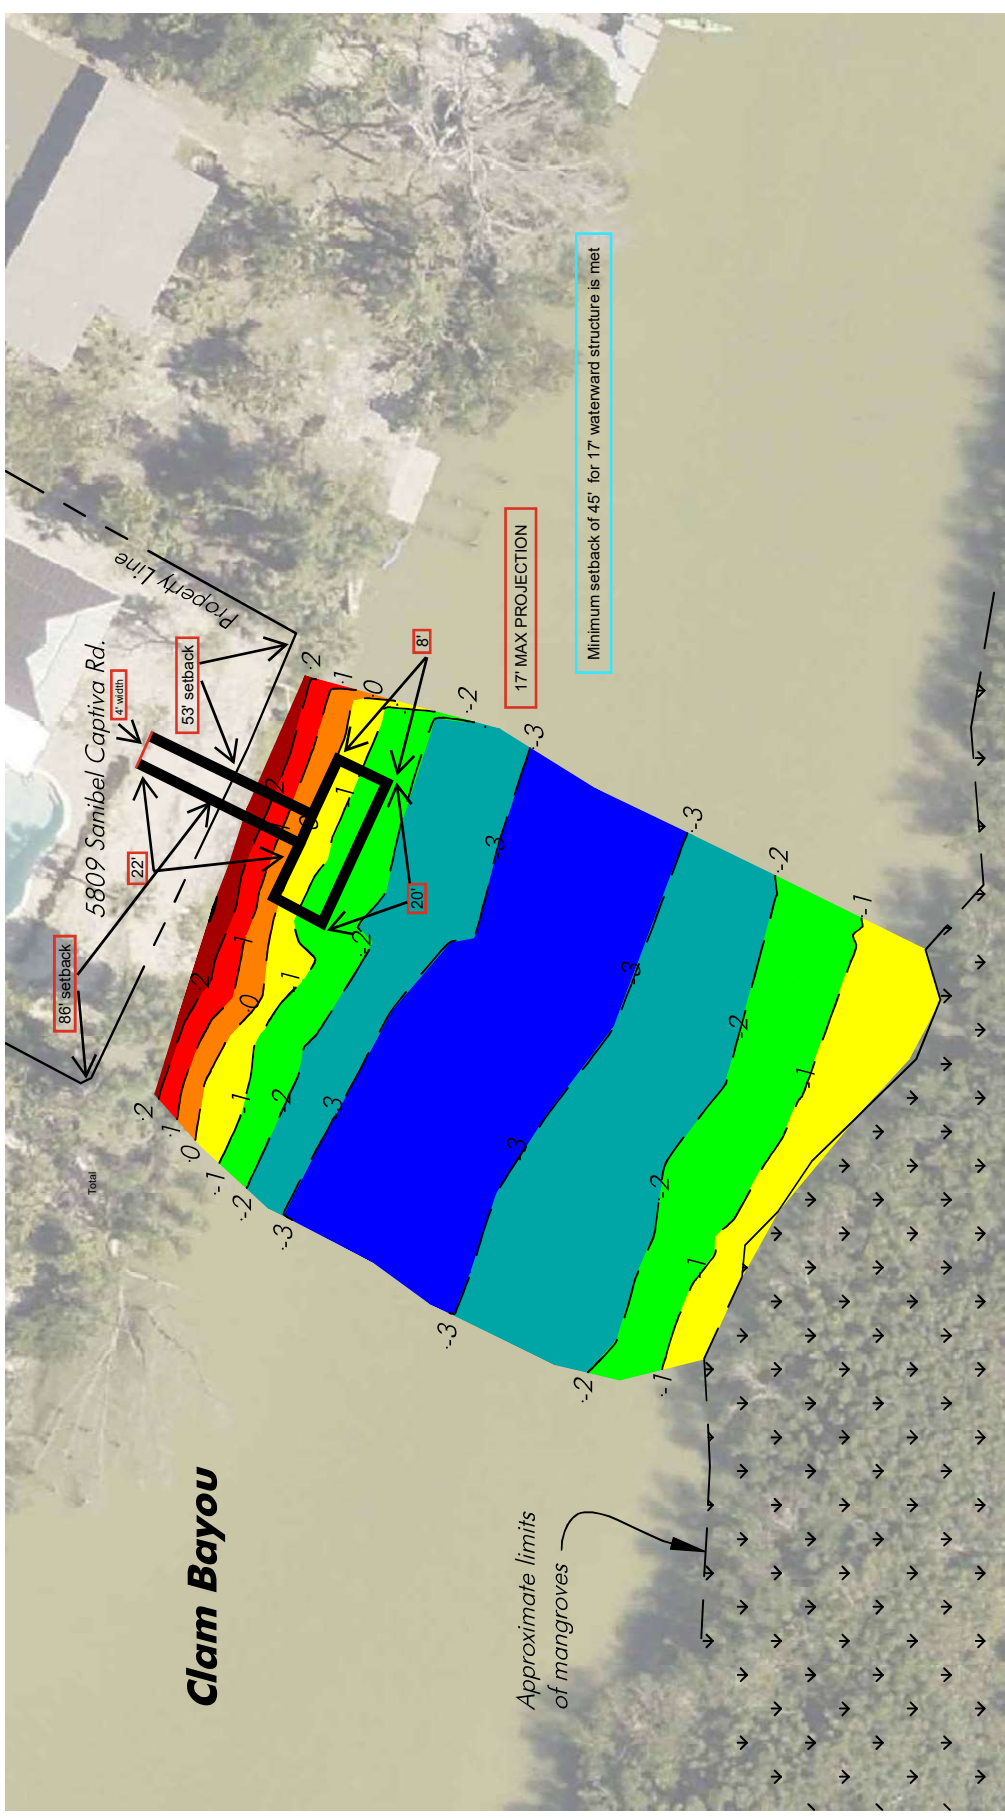

Clam Bayou

Note: Bathymetric survey was completed by HWA, Inc. on 8-1-24. All depths reference DEP Tide Station 872-5383. MHW at 0.25' NAVD and MLW at -1.25' NAVD.

Detail A - Bathymetric Survey

SCALE: 1" = 40'

August 12, 2024 3:17:49 p.m.
Drawing: SUBCONTMASTER.DWG



1938 Hill Avenue, Fort Myers, Florida 33901
Office: 239-334-6870 Fax: 239-334-7810
MARINE and ENVIRONMENTAL CONSULTANTS

8-12-24

JWA

5809 Sanibel Captiva Rd.

SHEET **2/2**